

532000


533000

534000

344000

343000

342000

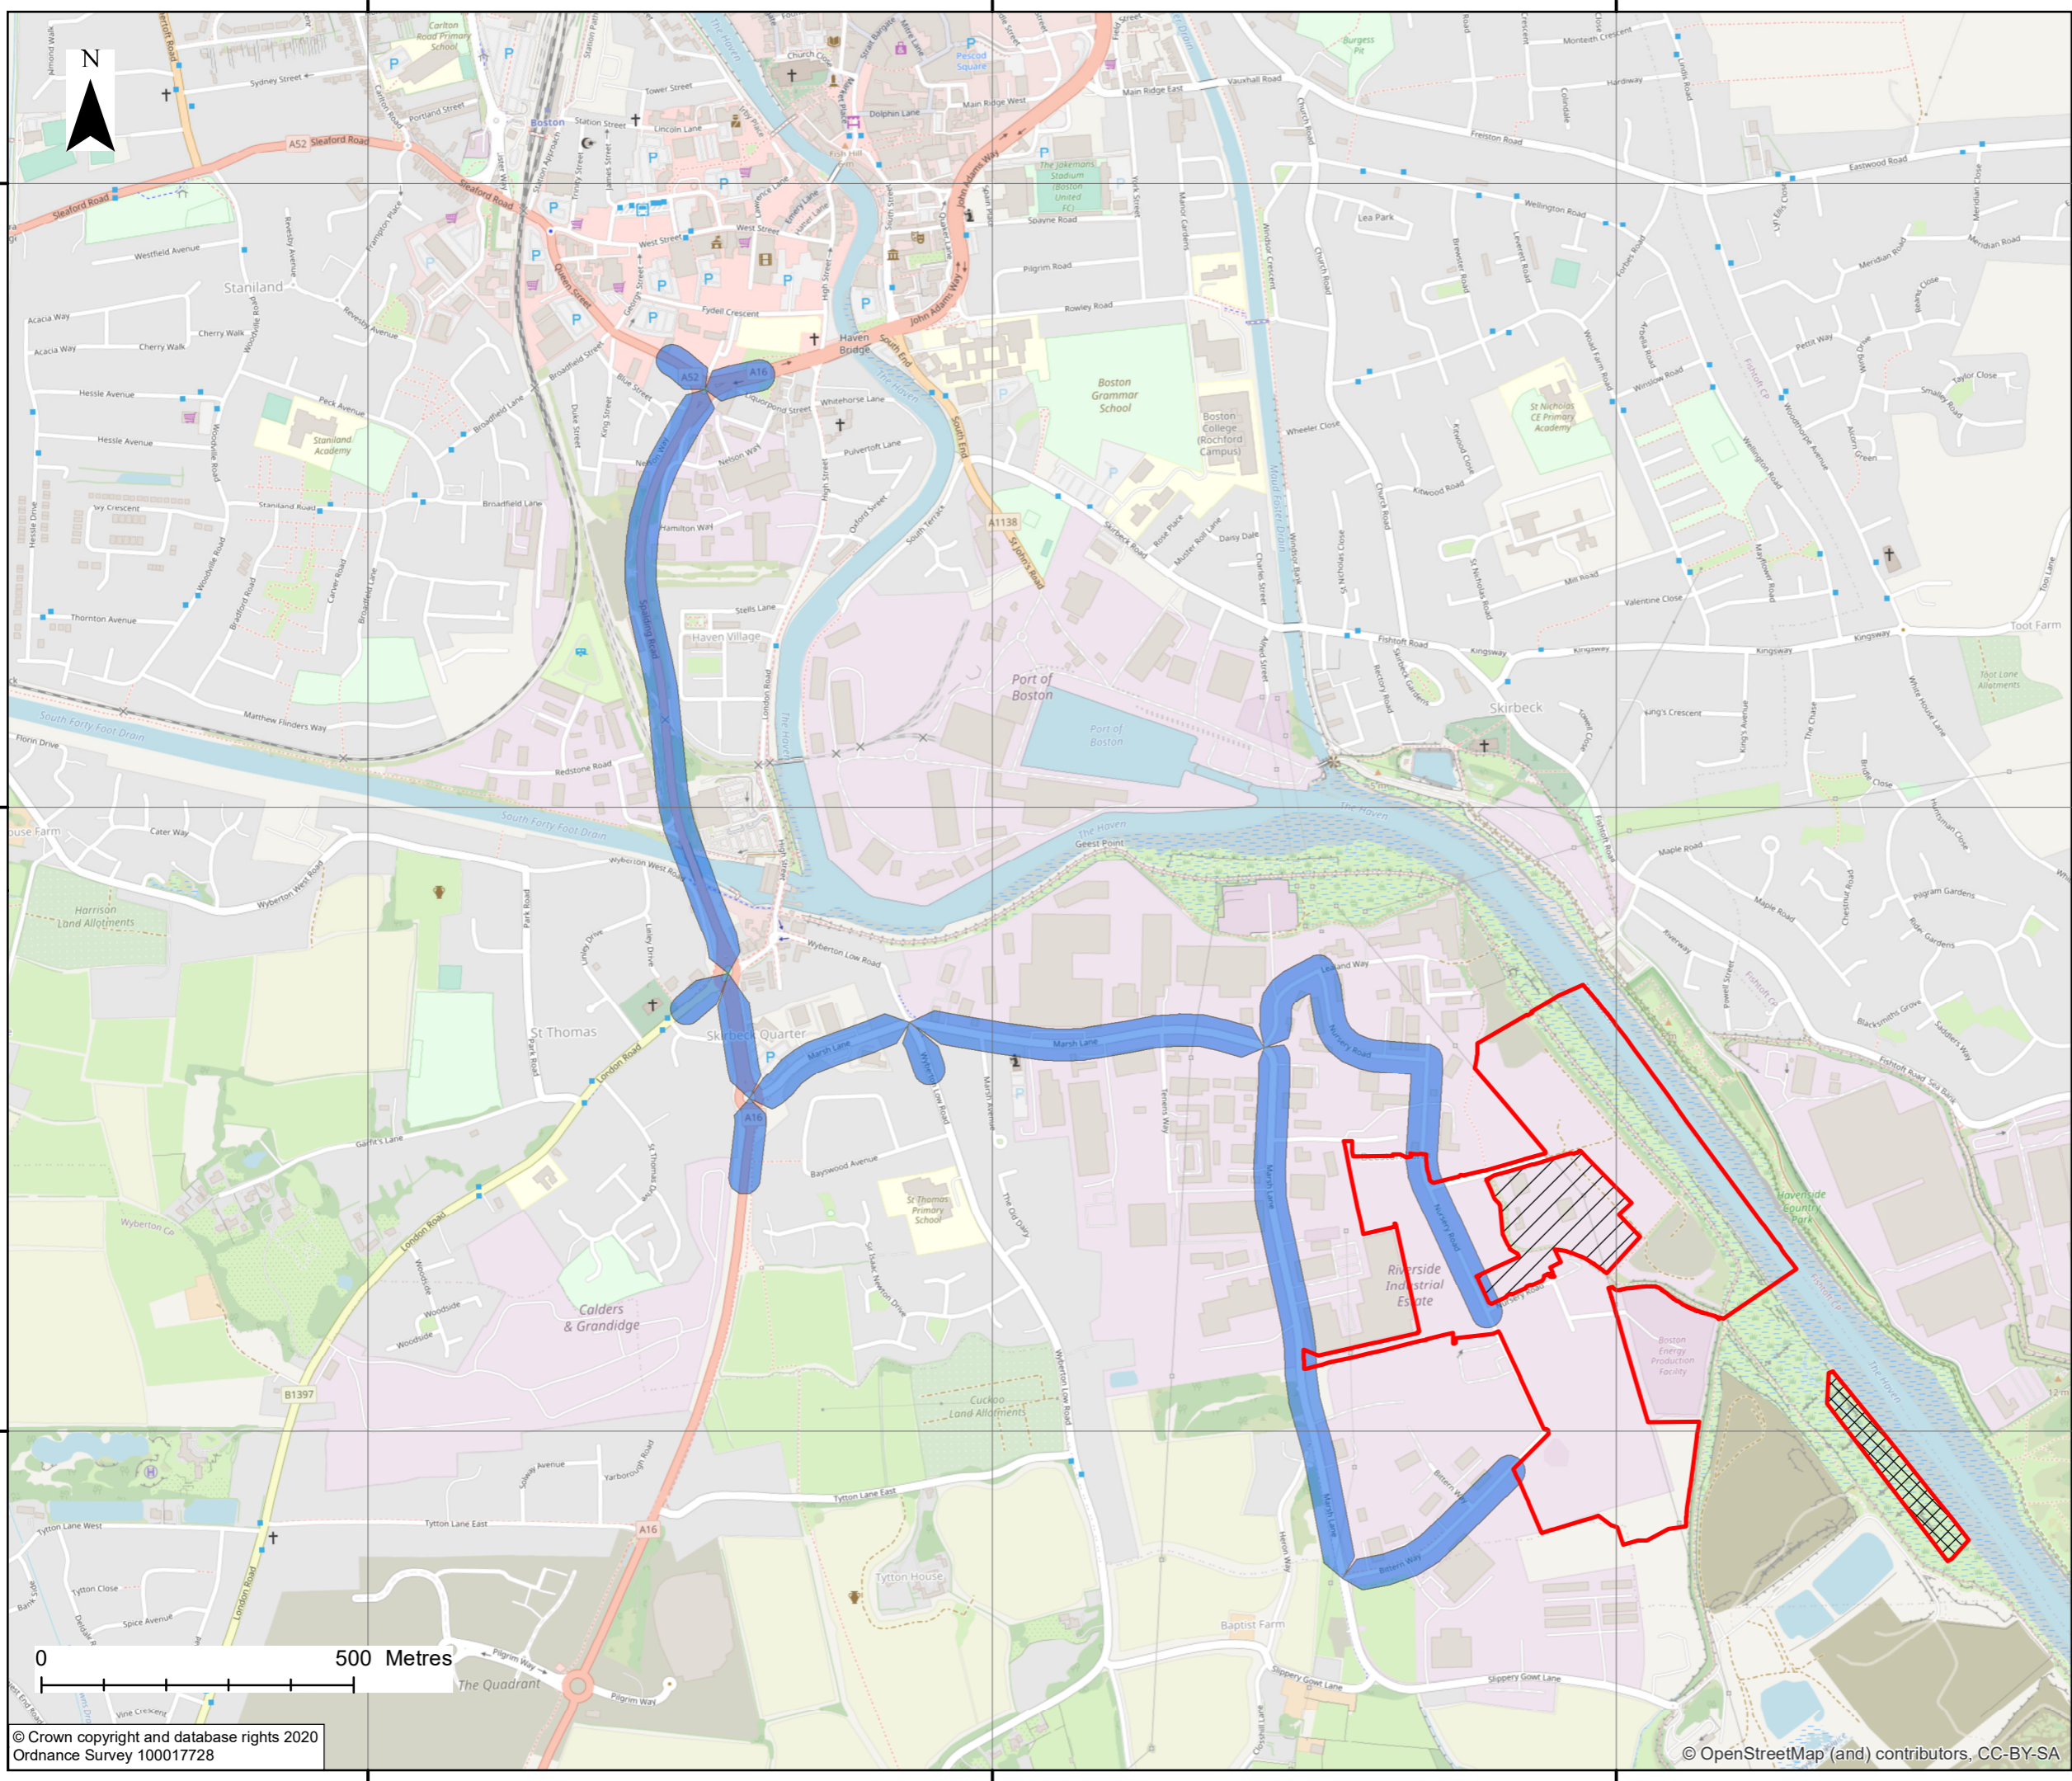

- Key**
- Order limits
 - Habitat Mitigation Area
 - Land outside Order limits
 - Traffic and Transport Road Links

0	19/03/21	For Submission	MP	DC	PS
REV	DATE	DESCRIPTION	BY	CHK	APP

REVISIONS

CLIENT

**ALTERNATIVE USE
BOSTON PROJECTS LTD**

PROJECT

**BOSTON
ALTERNATIVE ENERGY FACILITY
ENVIRONMENTAL STATEMENT**

TITLE

**NOISE
STUDY AREA
FIGURE 10.1**

Royal HaskoningDHV
Enhancing Society Together

Rightwell House,
Bretton,
Peterborough, PE3 8DW
Tel +44 (0)1733 334455
Email info.peterborough@rhdhv.com
Website www.royalhaskoningdhv.com


DRAWN	MCP	CHECKED	DC	APPROVED	PS
DATE	19/03/2021	SCALE @A3	1:10,000	REF	PB6934
DRAWING NUMBER	PB6934-RHD-01-ZZ-DR-3072			STATUS	S0
				REVISION	0

532000

533000

534000

500 Metres

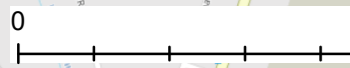



- Key**
- Order limits
 - Habitat Mitigation Area
 - Land outside Order limits
 - Noise Receptor Location

0	19/03/21	For Submission	MP	DC	PS
REV	DATE	DESCRIPTION	BY	CHK	APP

REVISIONS

CLIENT

**ALTERNATIVE USE
BOSTON PROJECTS LTD**

PROJECT

**BOSTON
ALTERNATIVE ENERGY FACILITY
ENVIRONMENTAL STATEMENT**

TITLE

**BASELINE MEASUREMENT
LOCATIONS AND ASSESSMENT
RECEPTORS - FIGURE 10.2**

Royal HaskoningDHV
Enhancing Society Together

Rightwell House,
Bretton,
Peterborough, PE3 8DW
Tel +44 (0)1733 334455
Email info.peterborough@rhdhv.com
Website www.royalhaskoningdhv.com

DRAWN	MCP	CHECKED	DC	APPROVED	PS
DATE	19/03/2021	SCALE @A3	1:6,000	REF	PB6934
DRAWING NUMBER	PB6934-RHD-01-ZZ-DR-3073			STATUS	S0
				REVISION	0