
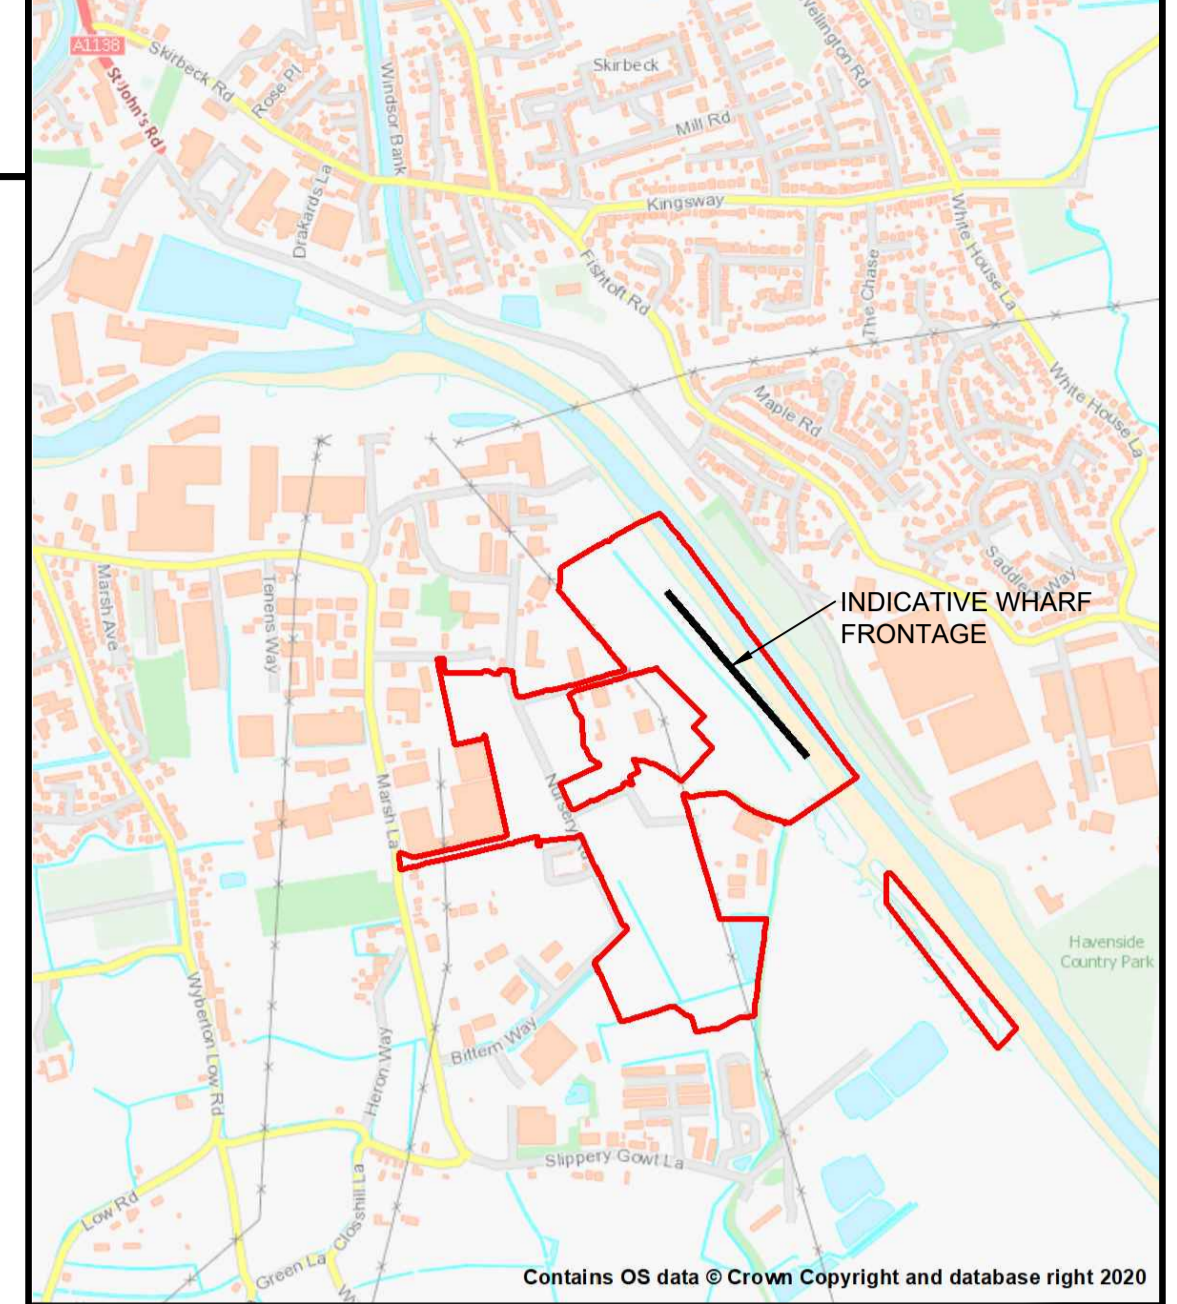
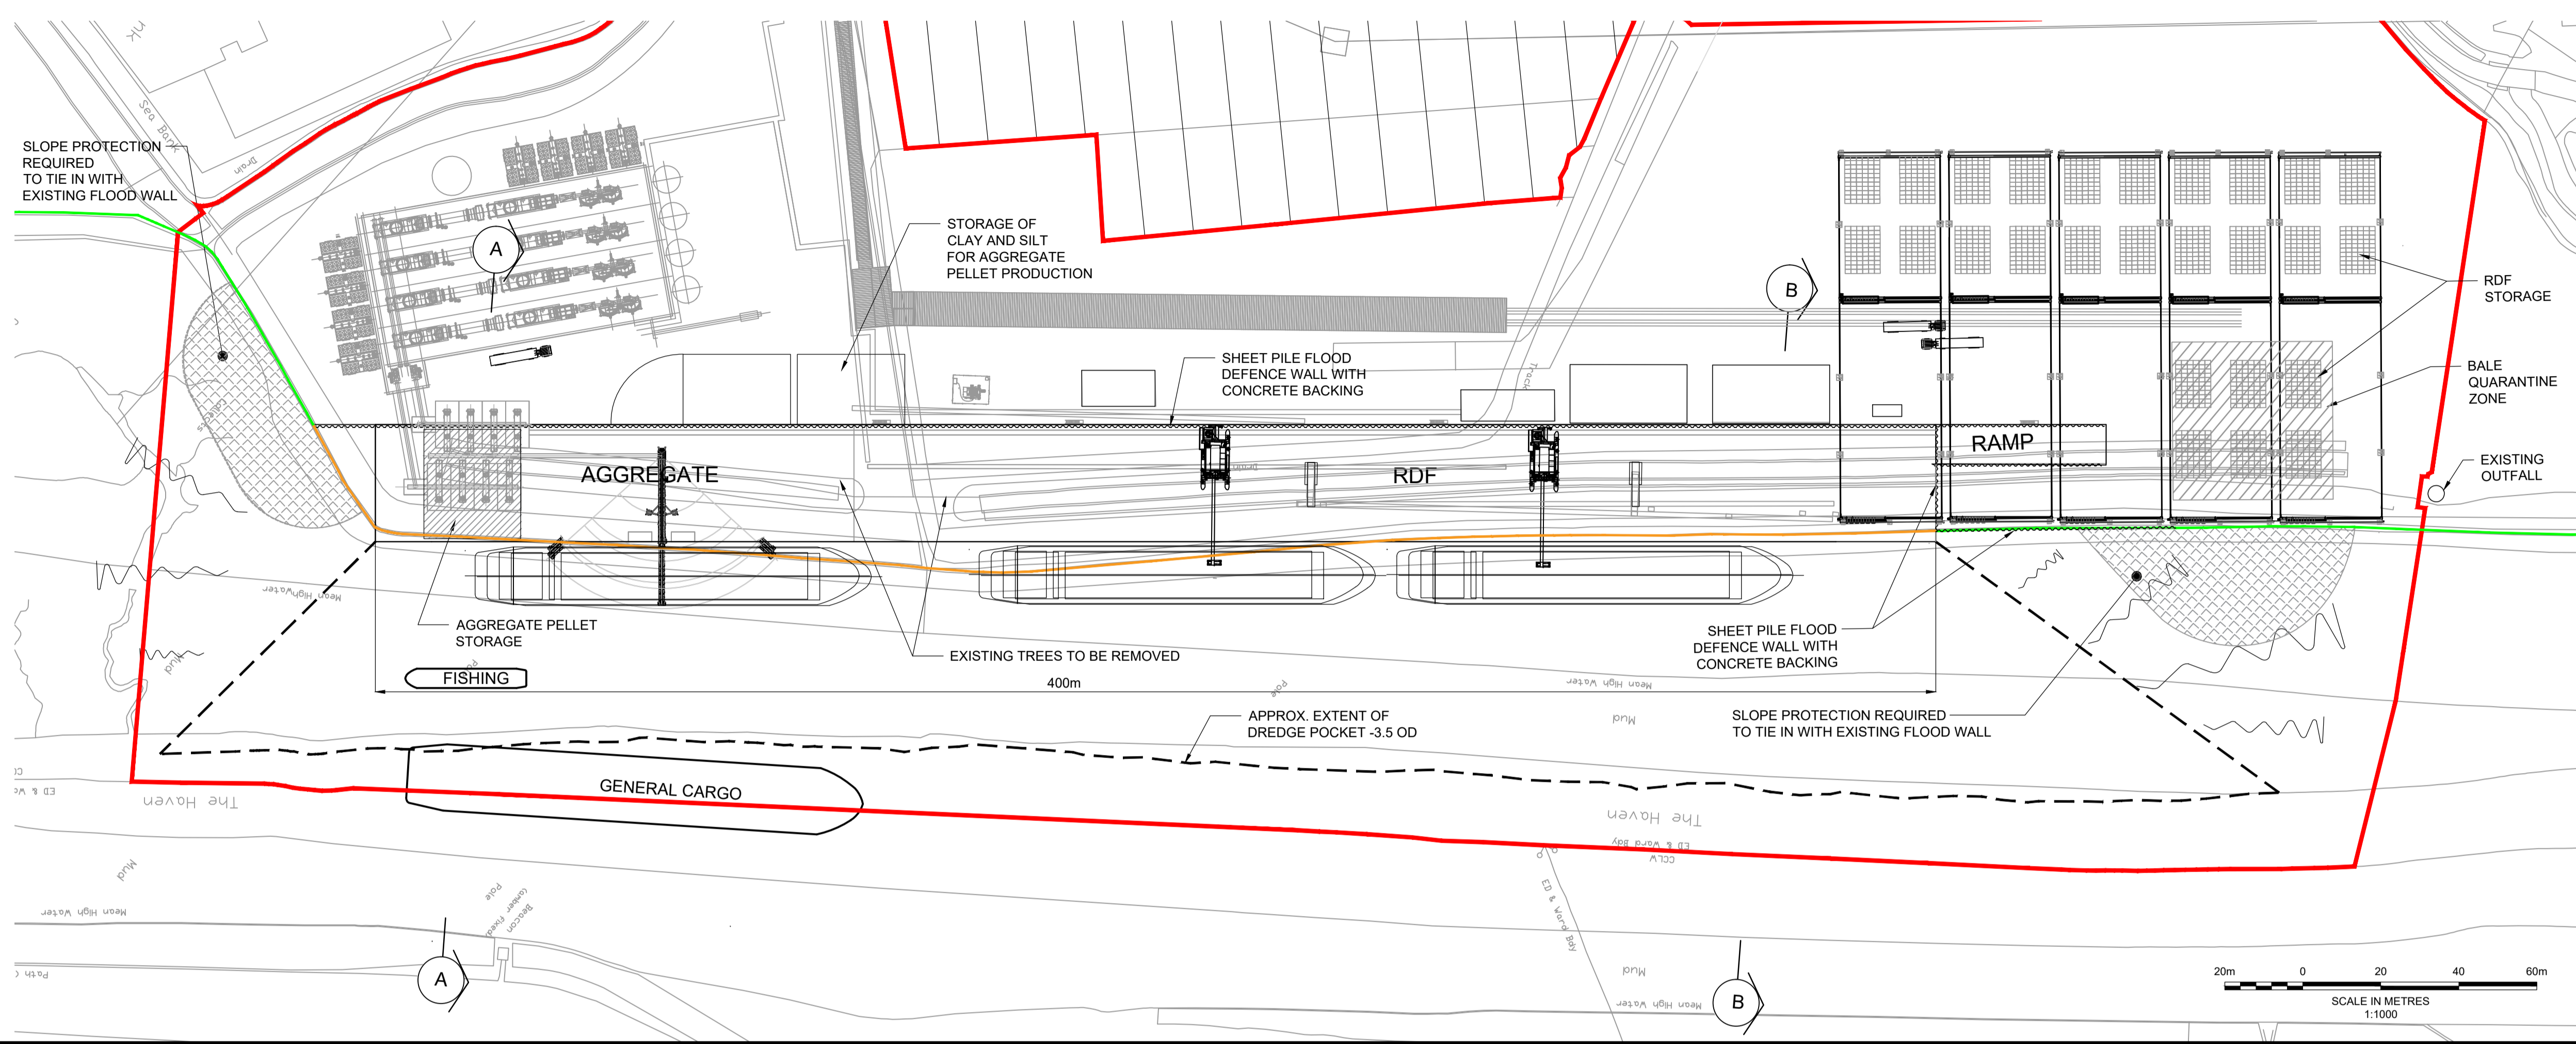




FOR INDICATIVE
PURPOSES ONLY

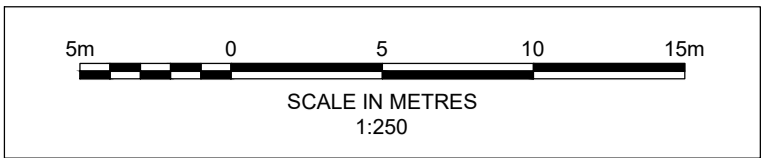

- Key**
- ORDER LIMITS
 - EXISTING FLOOD WALL TO BE REMOVED
 - EXISTING FLOOD WALL TO REMAIN
 - APPROX. EXTENT OF DREDDGE POCKET
- ABBREVIATION**
- OD - ORDNANCE DATUM
 - HAT - HIGHEST ASTRONOMICAL TIDE
 - MHWS - MEAN HIGH WATER SPRINGS
 - MHWN - MEAN HIGH WATER NEAPS

Royal HaskoningDHV
Enhancing Society Together

Rightwell House,
Bretton,
Peterborough, PE3 8DW
Tel +44(0)1733 334455
Email info.peterborough@rhdhv.com
Website www.royalhaskoning.com

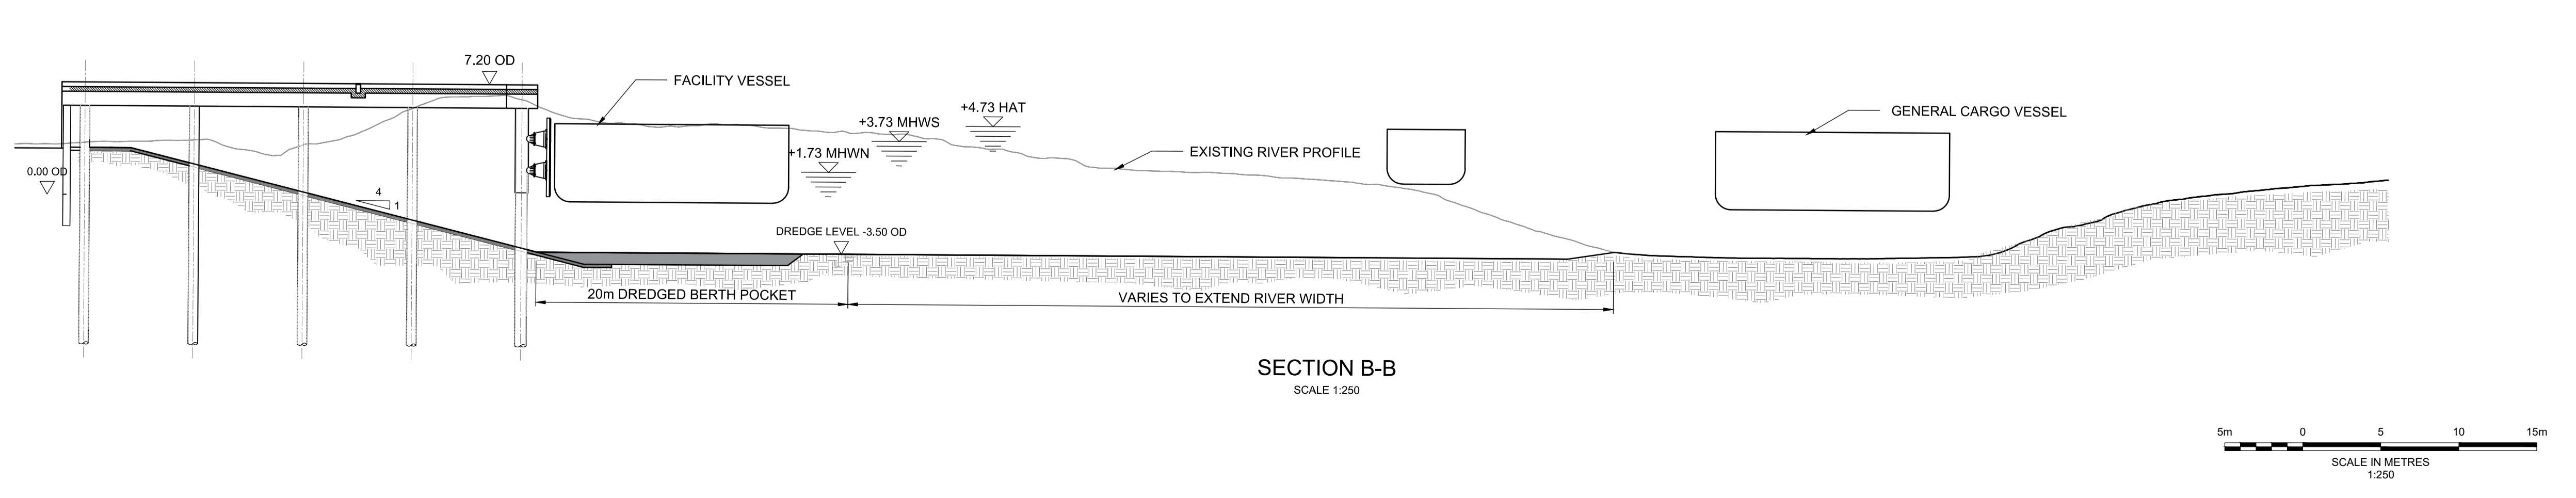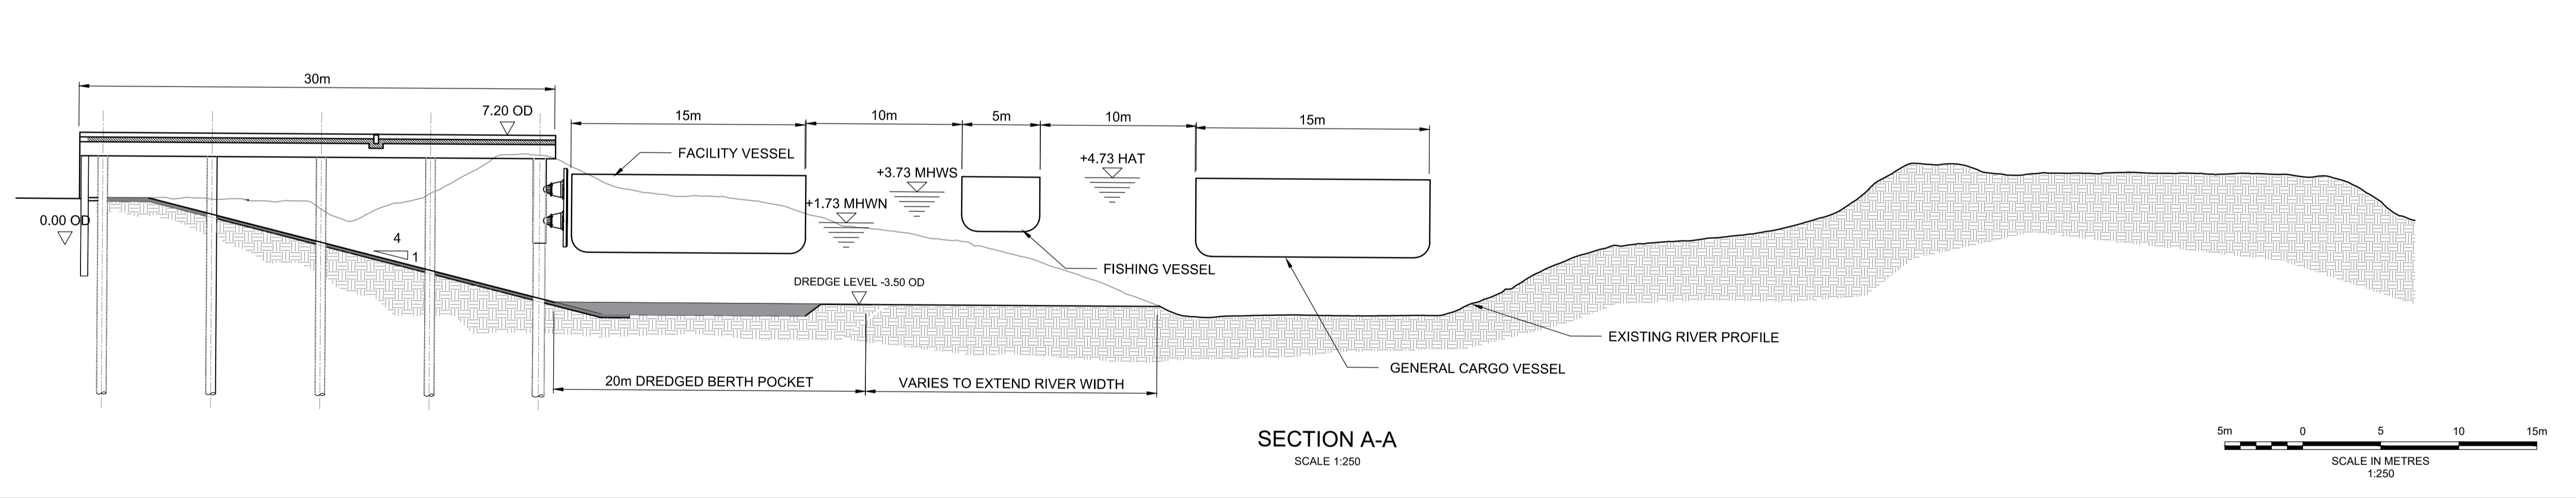

APPLICANT
**ALTERNATIVE USE
BOSTON PROJECTS LTD**

Disclaimer
Do not scale from this drawing. Check all dimensions on site before fabrication or setting out. This document is copyright and may not be reproduced without permission of the owner.

REPRODUCED FROM ORDNANCE SURVEY MAPS
WITH PERMISSION FROM
THE CONTROLLER OF
HER MAJESTY'S STATIONERY OFFICE
CROWN COPYRIGHT RESERVED.
LICENCE NUMBER. 100017728

REV	DATE	DESCRIPTION	BY	CHK	APP
0	19/03/2021	FOR SUBMISSION			




TITLE
**BOSTON ALTERNATIVE ENERGY FACILITY
DEVELOPMENT CONSENT ORDER
Regulation 5(2)(o) - Indicative Wharf Plans
BOSTON BOROUGH COUNCIL
SHEET 1 OF 3**

Application Number
EN010095

DRAWN	CHECKED	APPROVED
MCP	AG	PS


DATE	SCALE AT A1	REF.
19/03/2021	1:1000 & 1:250	PB6934


DRAWING No.	SUITABILITY	REVISION
PB6934-RHD-01-ZZ-DR-4002	S0	0

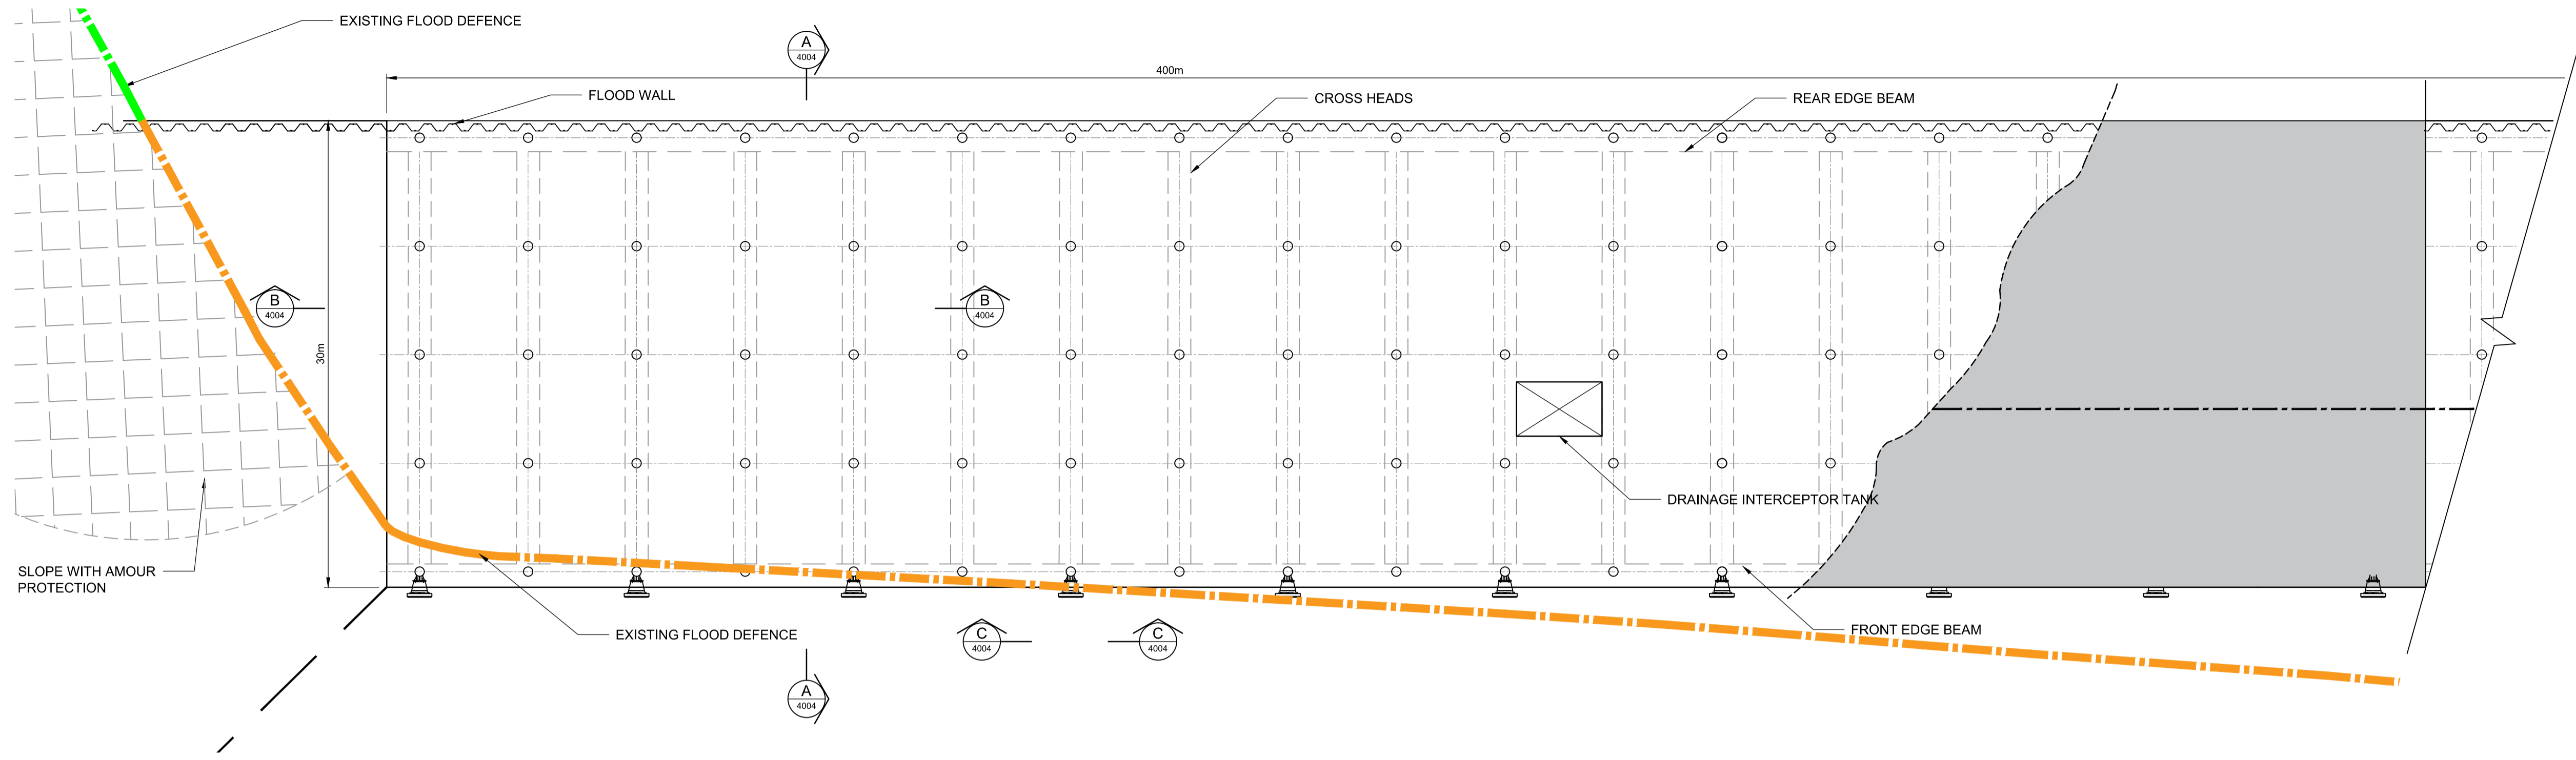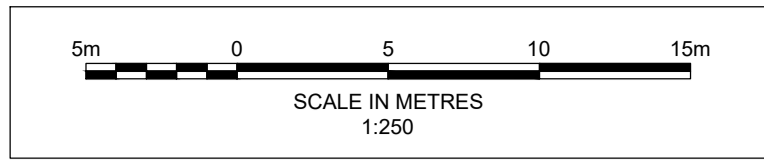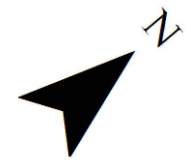

Key
--- EXISTING FLOOD WALL TO BE REMOVED
--- EXISTING FLOOD WALL TO REMAIN

NOTE:
ALL SECTIONS IN SHEET 2 ARE SHOWN WITHIN SHEET 3.

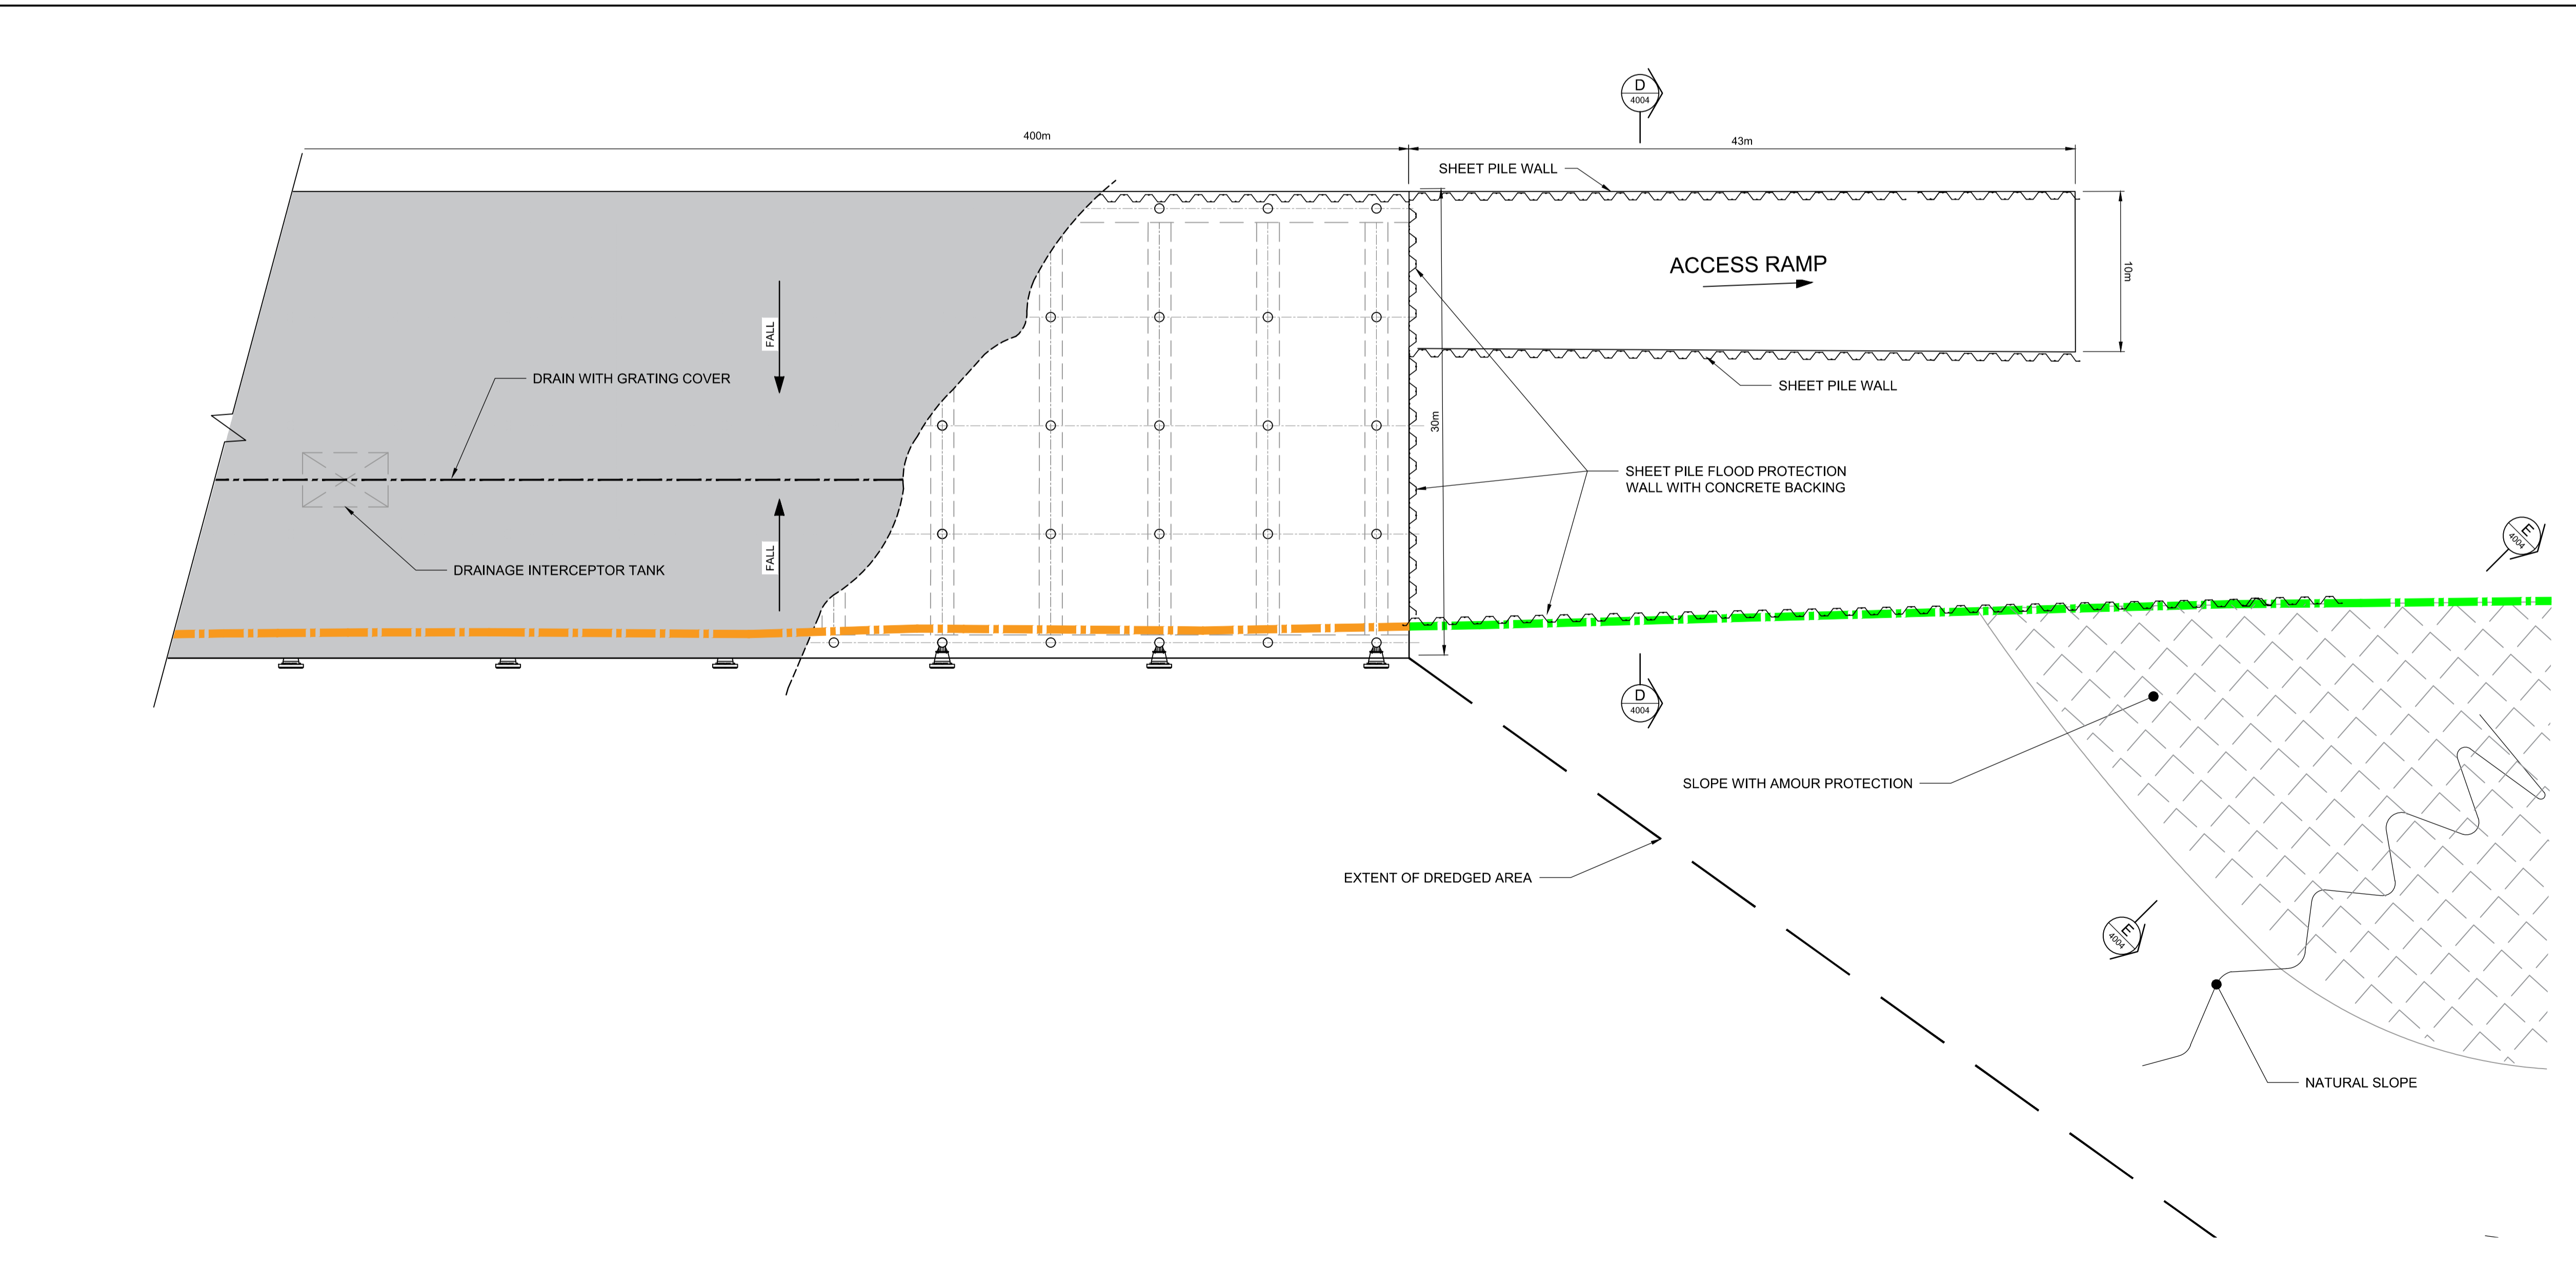

 Rightwell House,
Bretton,
Peterborough, PE3 8DW
Tel +44(0)1733 334455
Email info.peterborough@rhdhv.com
Website www.royalhaskoning.com

APPLICANT **ALTERNATIVE USE
BOSTON PROJECTS LTD**

Disclaimer
Do not scale from this drawing. Check all dimensions on site before fabrication or setting out. This document is copyright and may not be reproduced without permission of the owner.

REPRODUCED FROM ORDNANCE SURVEY MAPS
WITH PERMISSION FROM
THE CONTROLLER OF
HER MAJESTY'S STATIONERY OFFICE
CROWN COPYRIGHT RESERVED.
LICENCE NUMBER. 100017728

REV	DATE	DESCRIPTION	BY	CHK	APP
0	19/03/2021	FOR SUBMISSION			


TITLE
**BOSTON ALTERNATIVE ENERGY FACILITY
DEVELOPMENT CONSENT ORDER
Regulation 5(2)(o) - Indicative Wharf Plans
BOSTON BOROUGH COUNCIL
SHEET 2 OF 3**

Application Number
EN010095


DRAWN	CHECKED	APPROVED
MCP	AG	PS

DATE: 19/03/2021
SCALE AT A1: 1:250
REF: PB6934


DRAWING No.	SUITABILITY	REVISION
PB6934-RHD-01-ZZ-DR-4003	S0	0

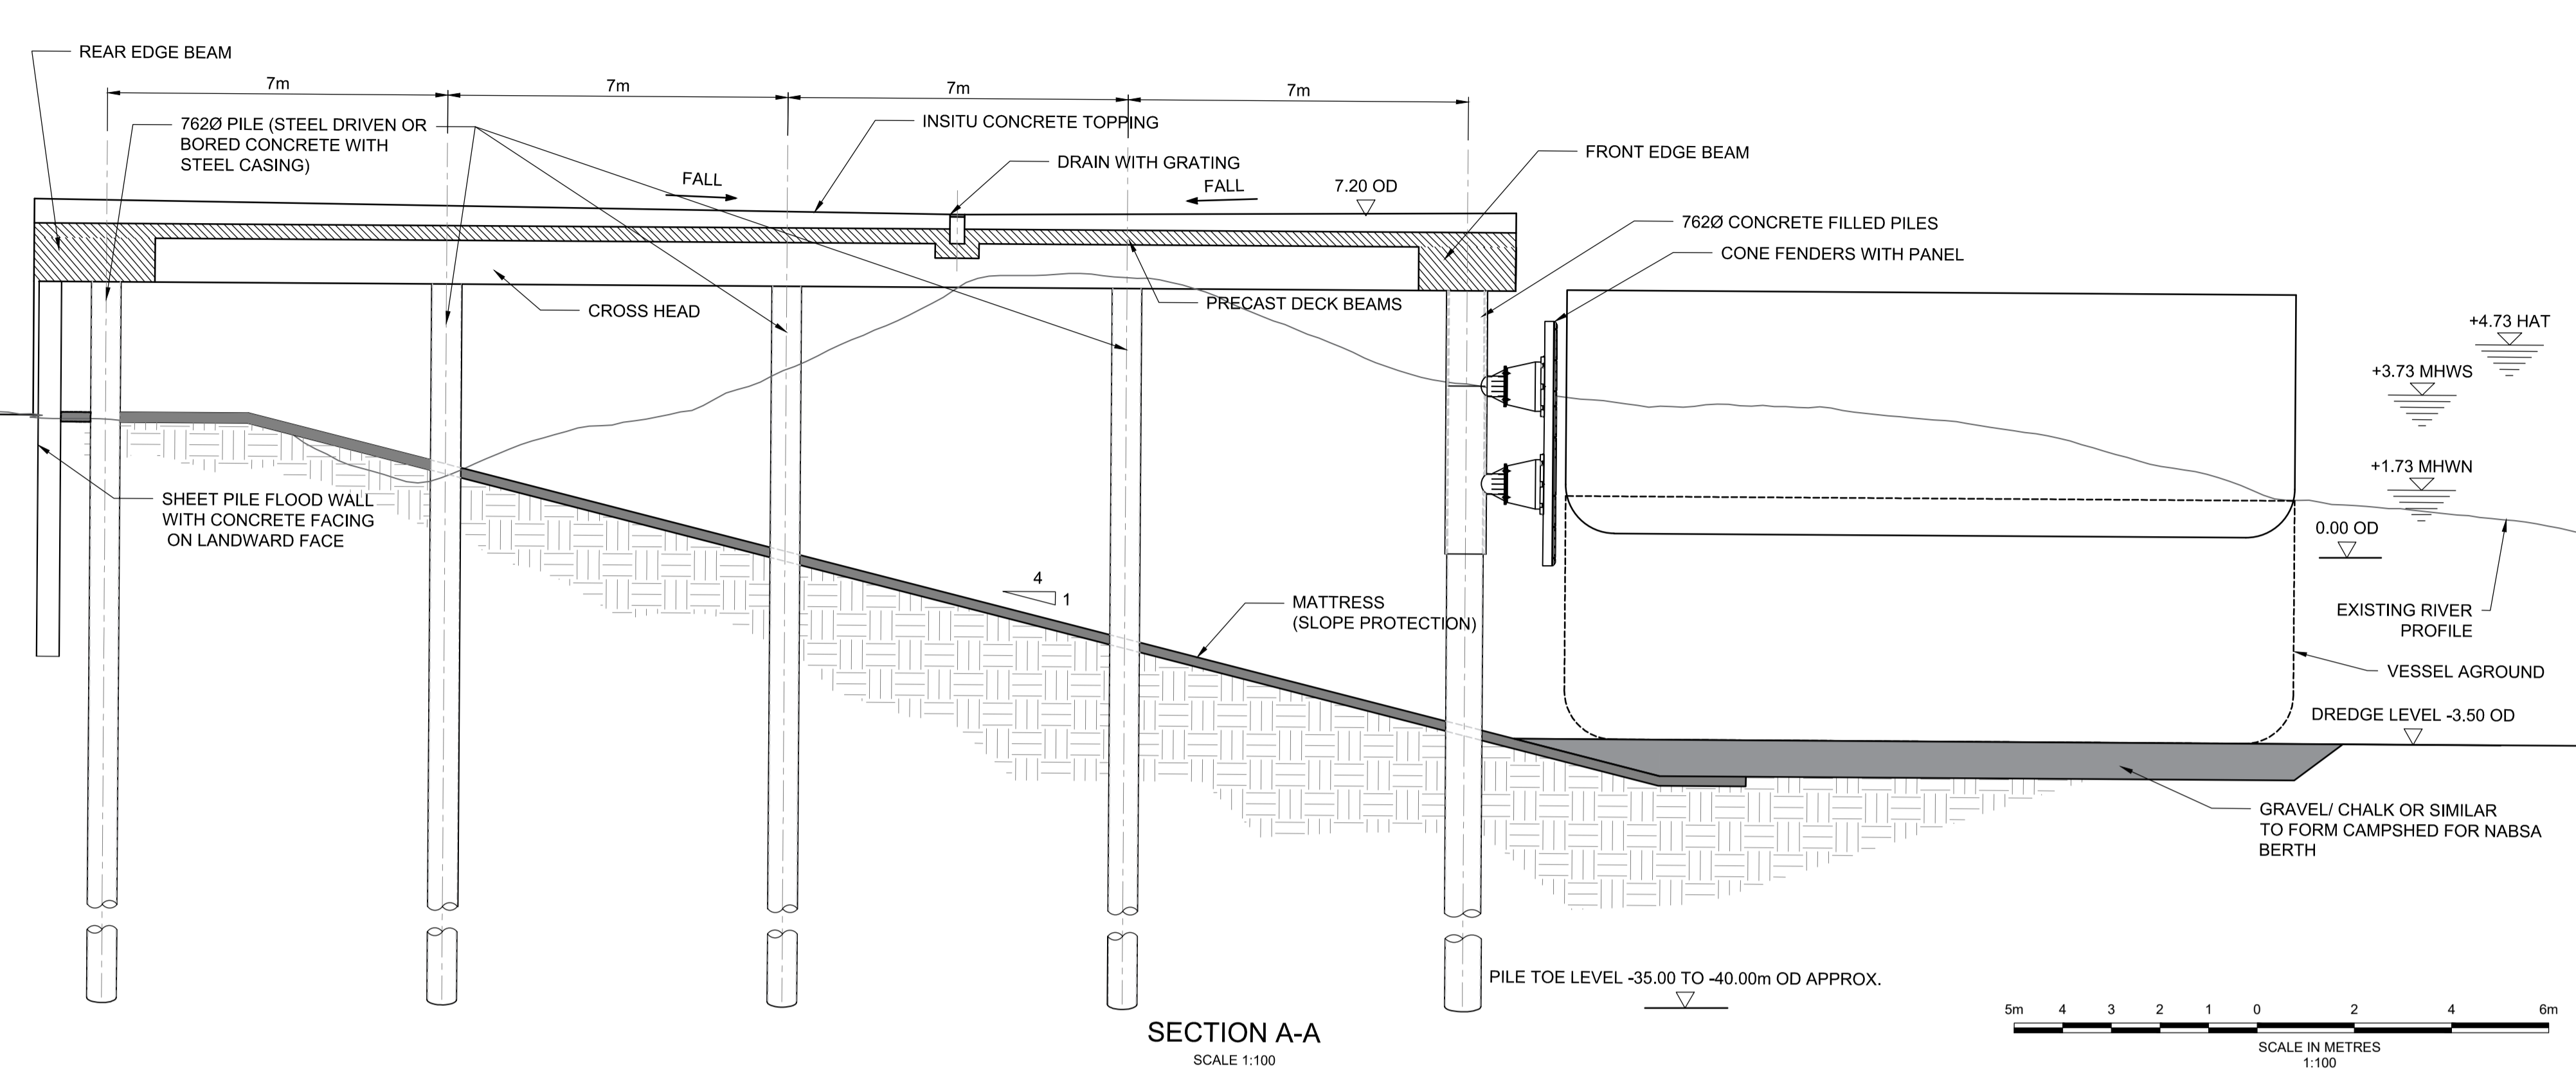


SECTION A-A
 SCALE 1:100

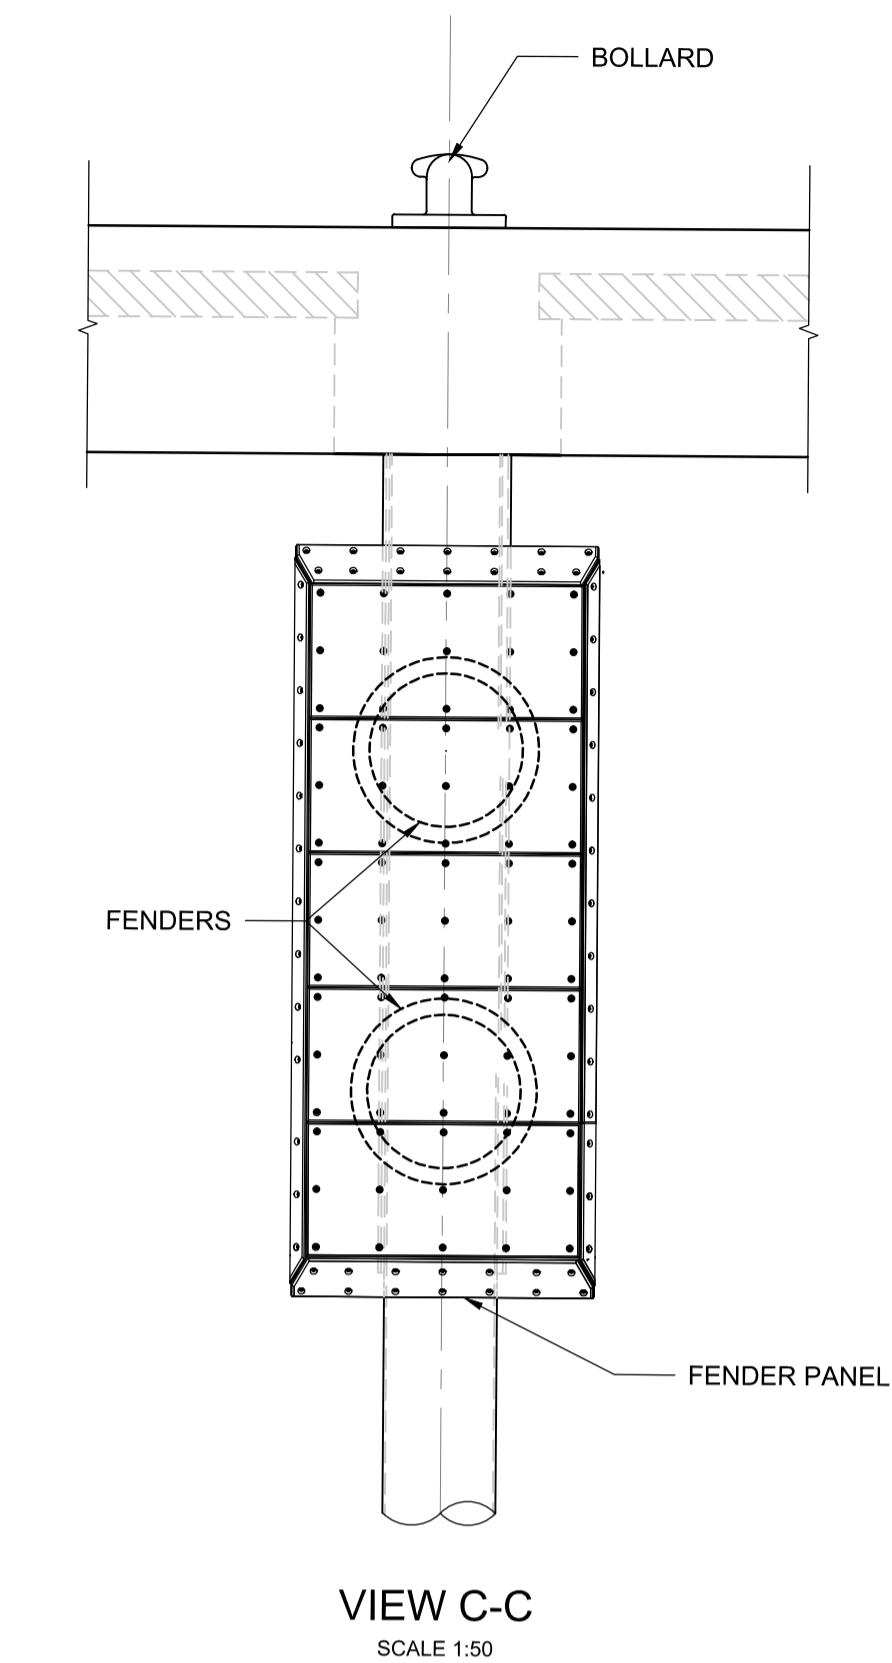


VIEW C-C
 SCALE 1:50

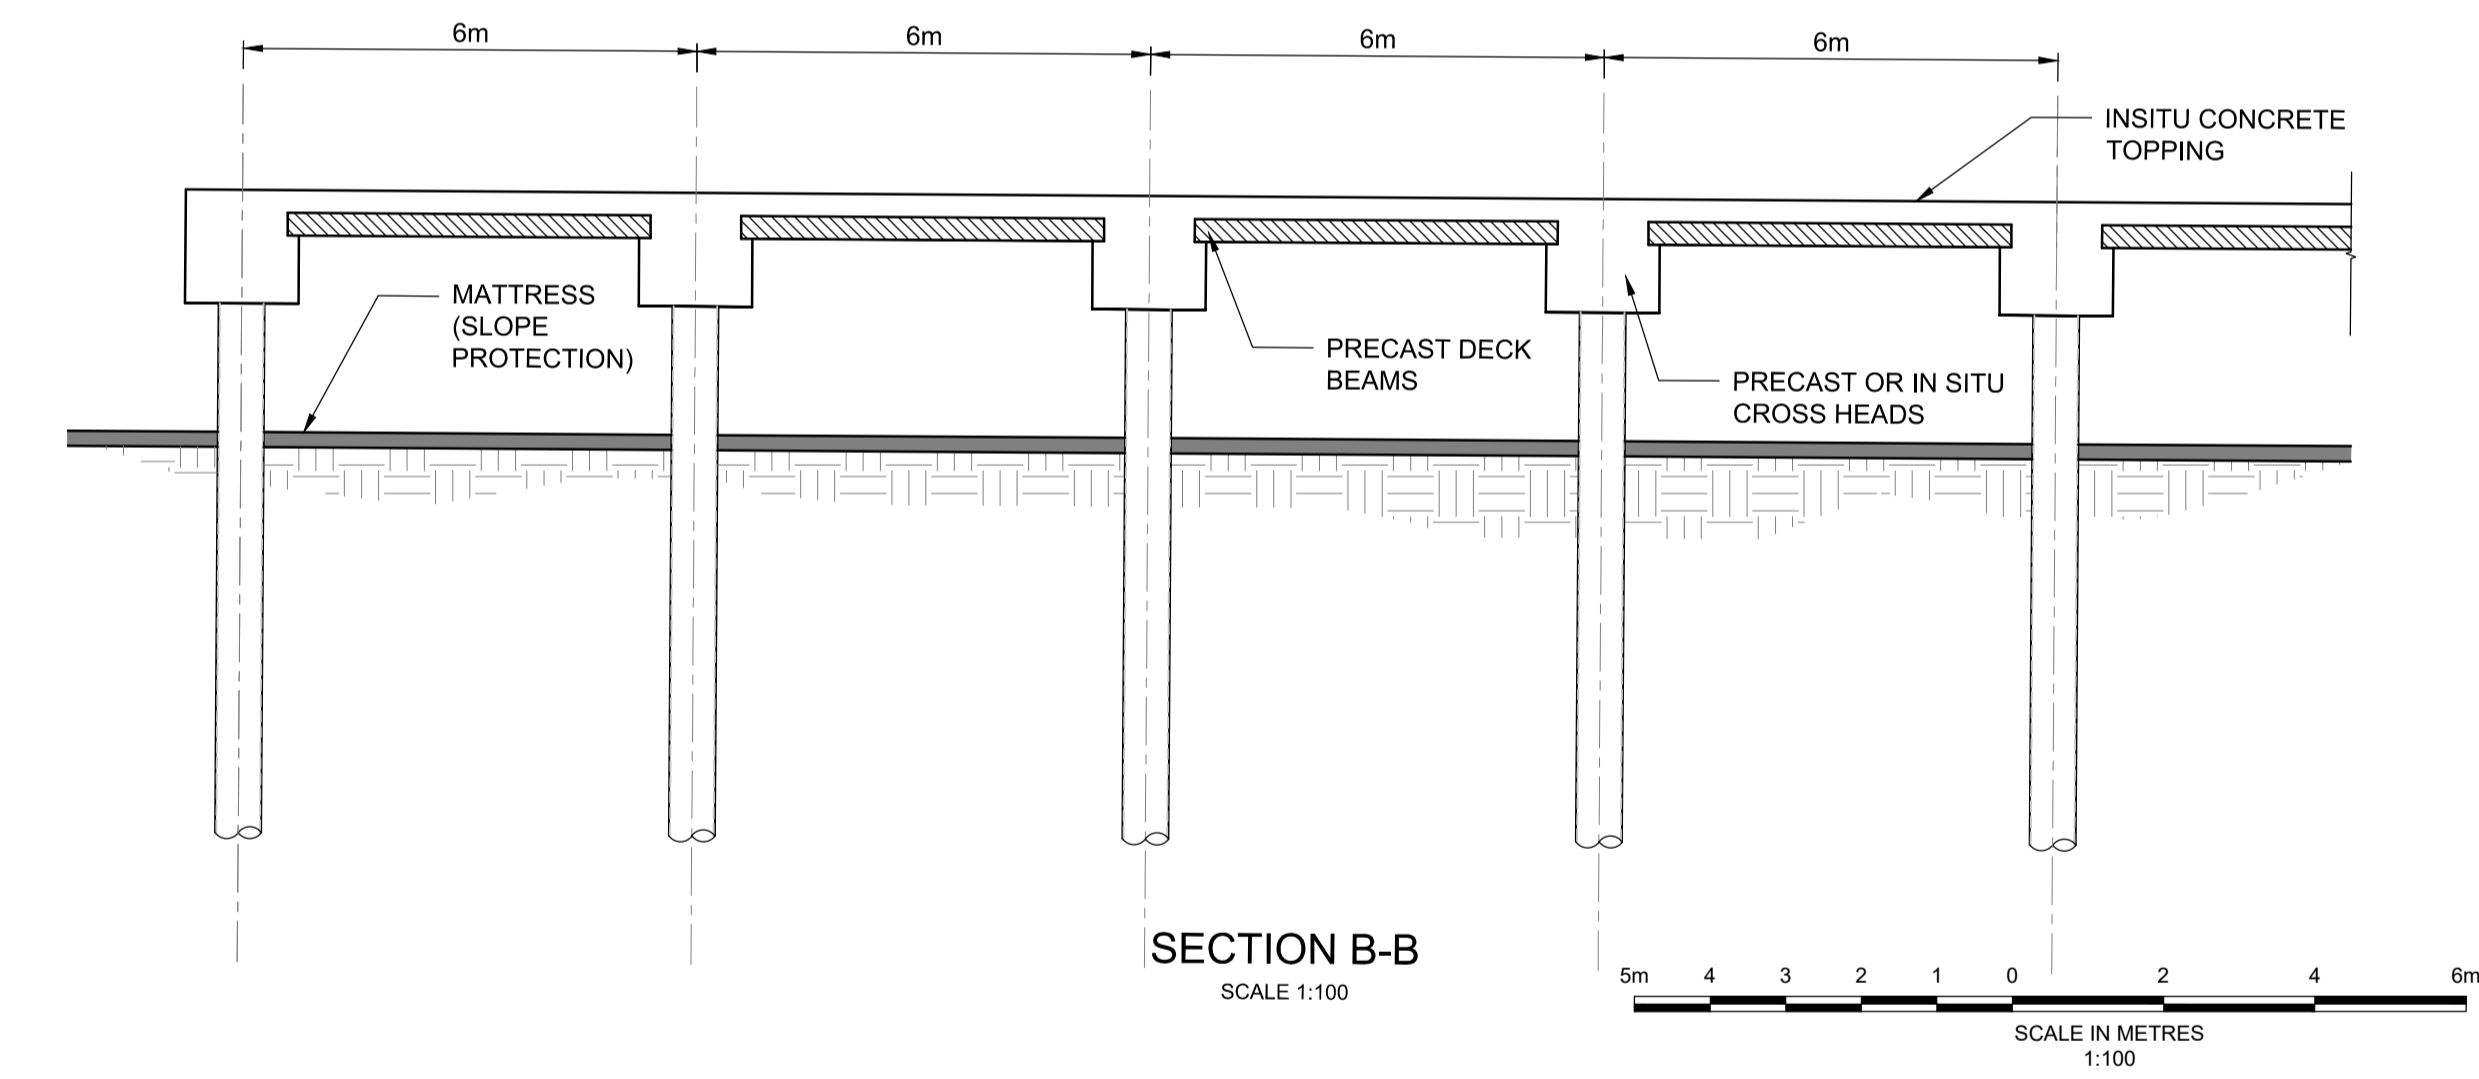


SECTION B-B
 SCALE 1:100

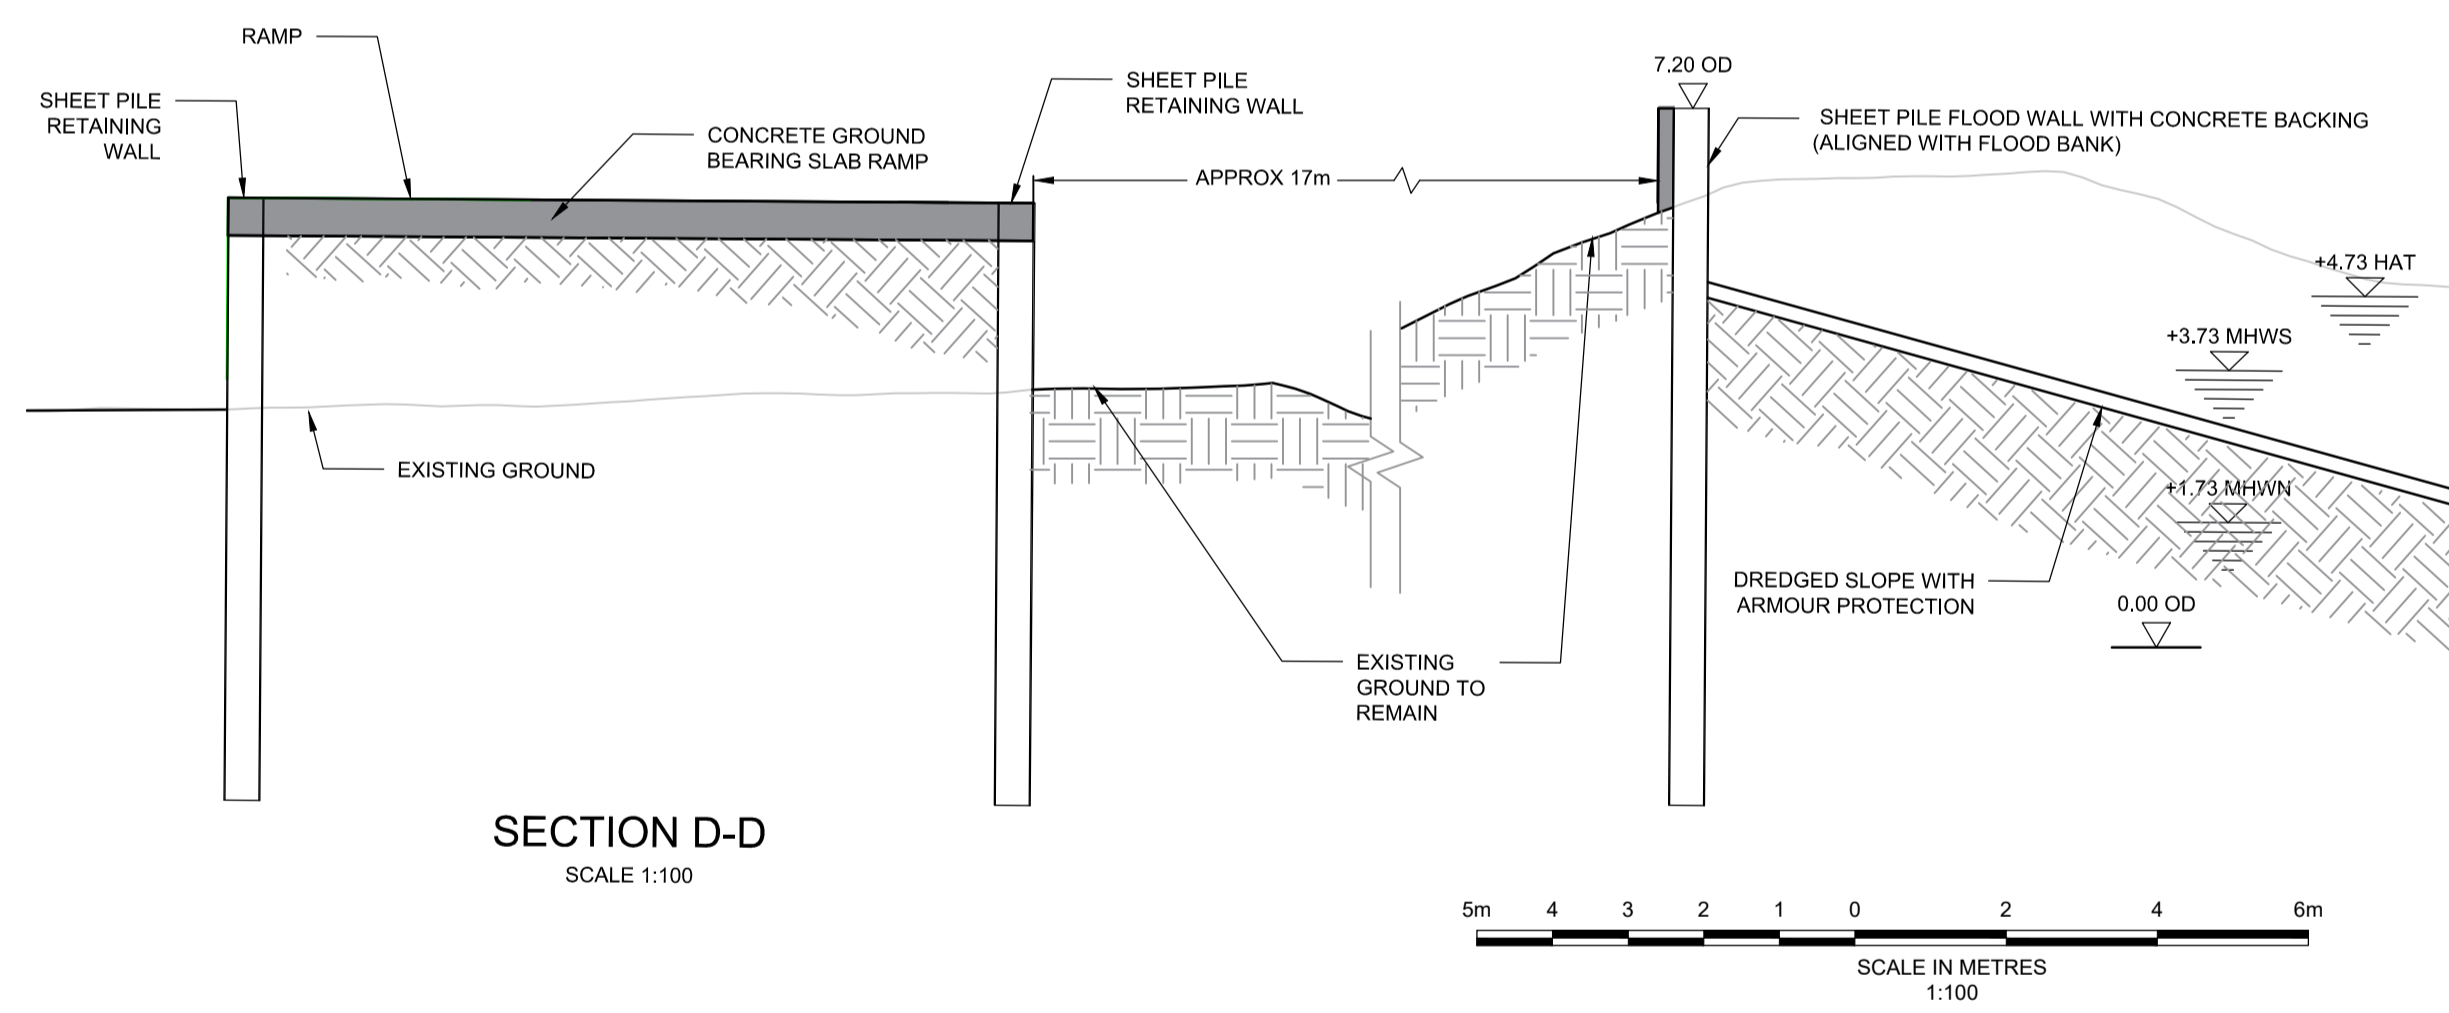


SECTION D-D
 SCALE 1:100

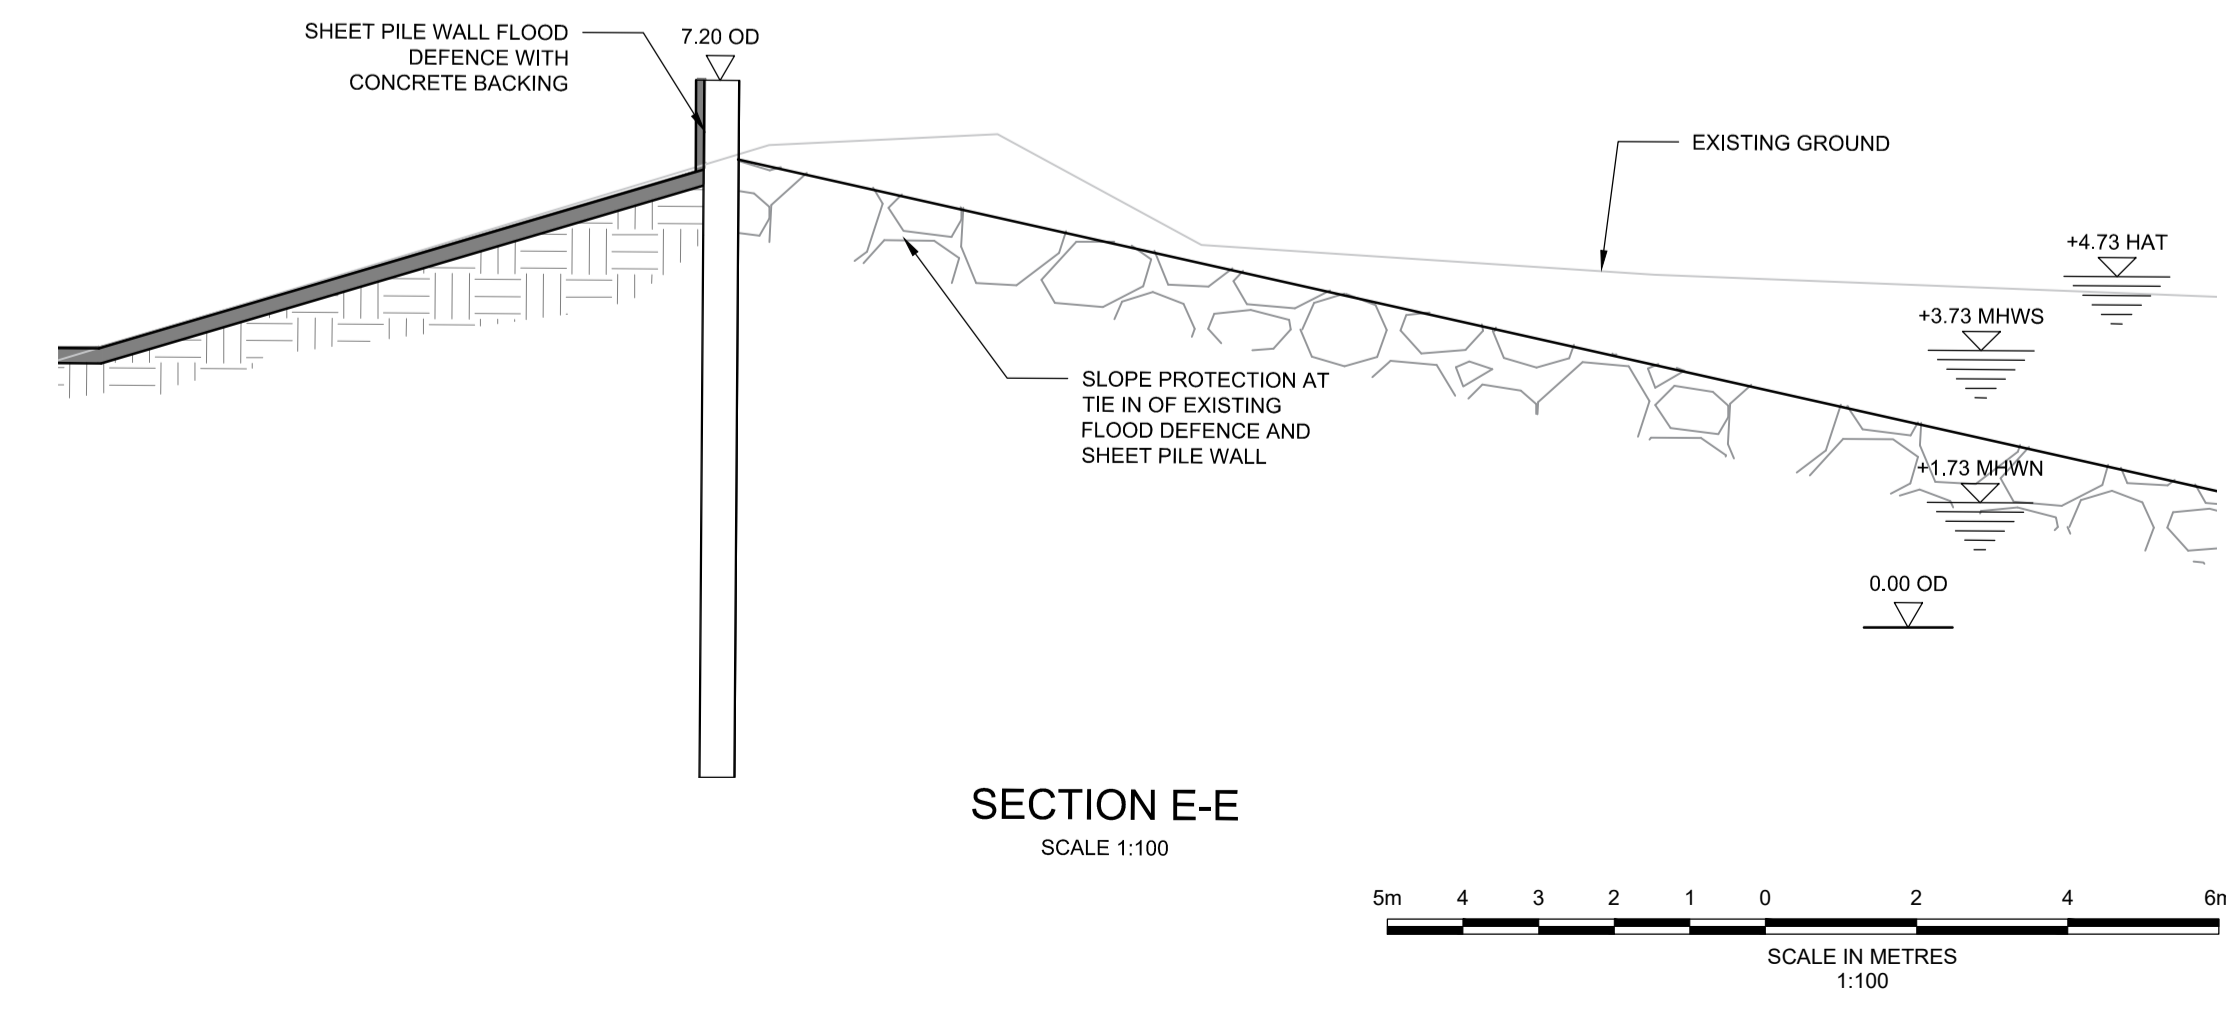

SECTION E-E
 SCALE 1:100

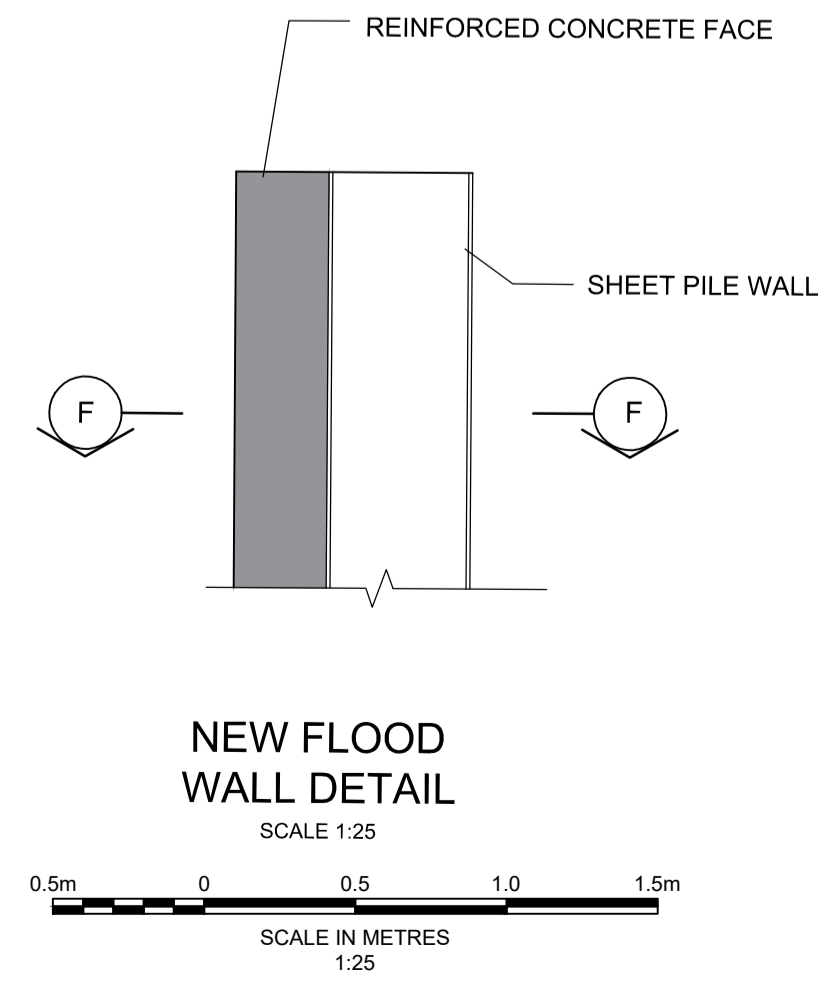

NEW FLOOD
 WALL DETAIL
 SCALE 1:25

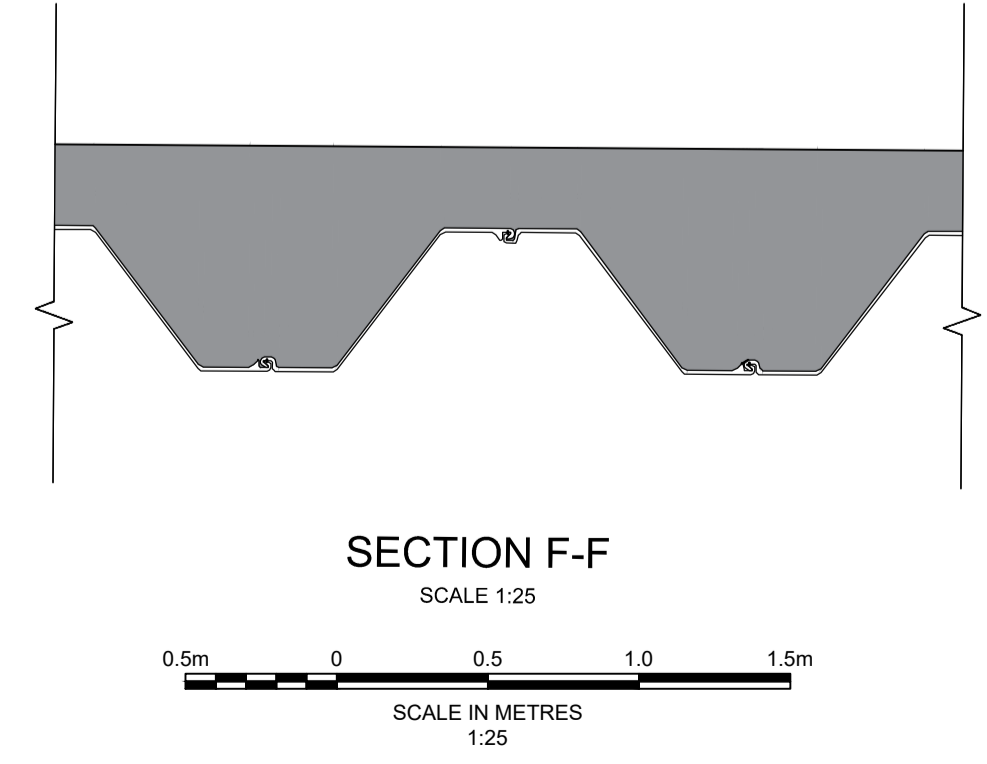

SECTION F-F
 SCALE 1:25

Key
 ABBREVIATION
 OD - ORDNANCE DATUM
 HAT - HIGHEST ASTRONOMICAL TIDE
 MHWS - MEAN HIGH WATER SPRINGS
 MHWN - MEAN HIGH WATER NEAPS
 Ø - DIAMETER

Royal HaskoningDHV
 Enhancing Society Together
 Rightwell House, Bretton, Peterborough, PE3 8DW
 Tel +44(0)1733 334455
 Email info.peterborough@rhdhv.com
 Website www.royalhaskoning.com

APPLICANT: **ALTERNATIVE USE BOSTON PROJECTS LTD**

Disclaimer
 Do not scale from this drawing. Check all dimensions on site before fabrication or setting out. This document is copyright and may not be reproduced without permission of the owner.

REPRODUCED FROM ORDNANCE SURVEY MAPS WITH PERMISSION FROM THE CONTROLLER OF HER MAJESTY'S STATIONERY OFFICE. CROWN COPYRIGHT RESERVED.
 LICENCE NUMBER. 100017728

REV	DATE	DESCRIPTION	BY	CHK	APP
0	19/03/2021	FOR SUBMISSION			

TITLE: **BOSTON ALTERNATIVE ENERGY FACILITY DEVELOPMENT CONSENT ORDER Regulation 5(2)(o) - Indicative Wharf Plans BOSTON BOROUGH COUNCIL SHEET 3 OF 3**

Application Number: EN010095					
DRAWN: MCP	CHECKED: AG	APPROVED: PS			
DATE: 19/03/2021	SCALE: AT A1	REF: AS SHOWN	PB6934		
DRAWING No: PB6934-RHD-01-ZZ-DR-4004	SUITABILITY: S0	REVISION: 0			