


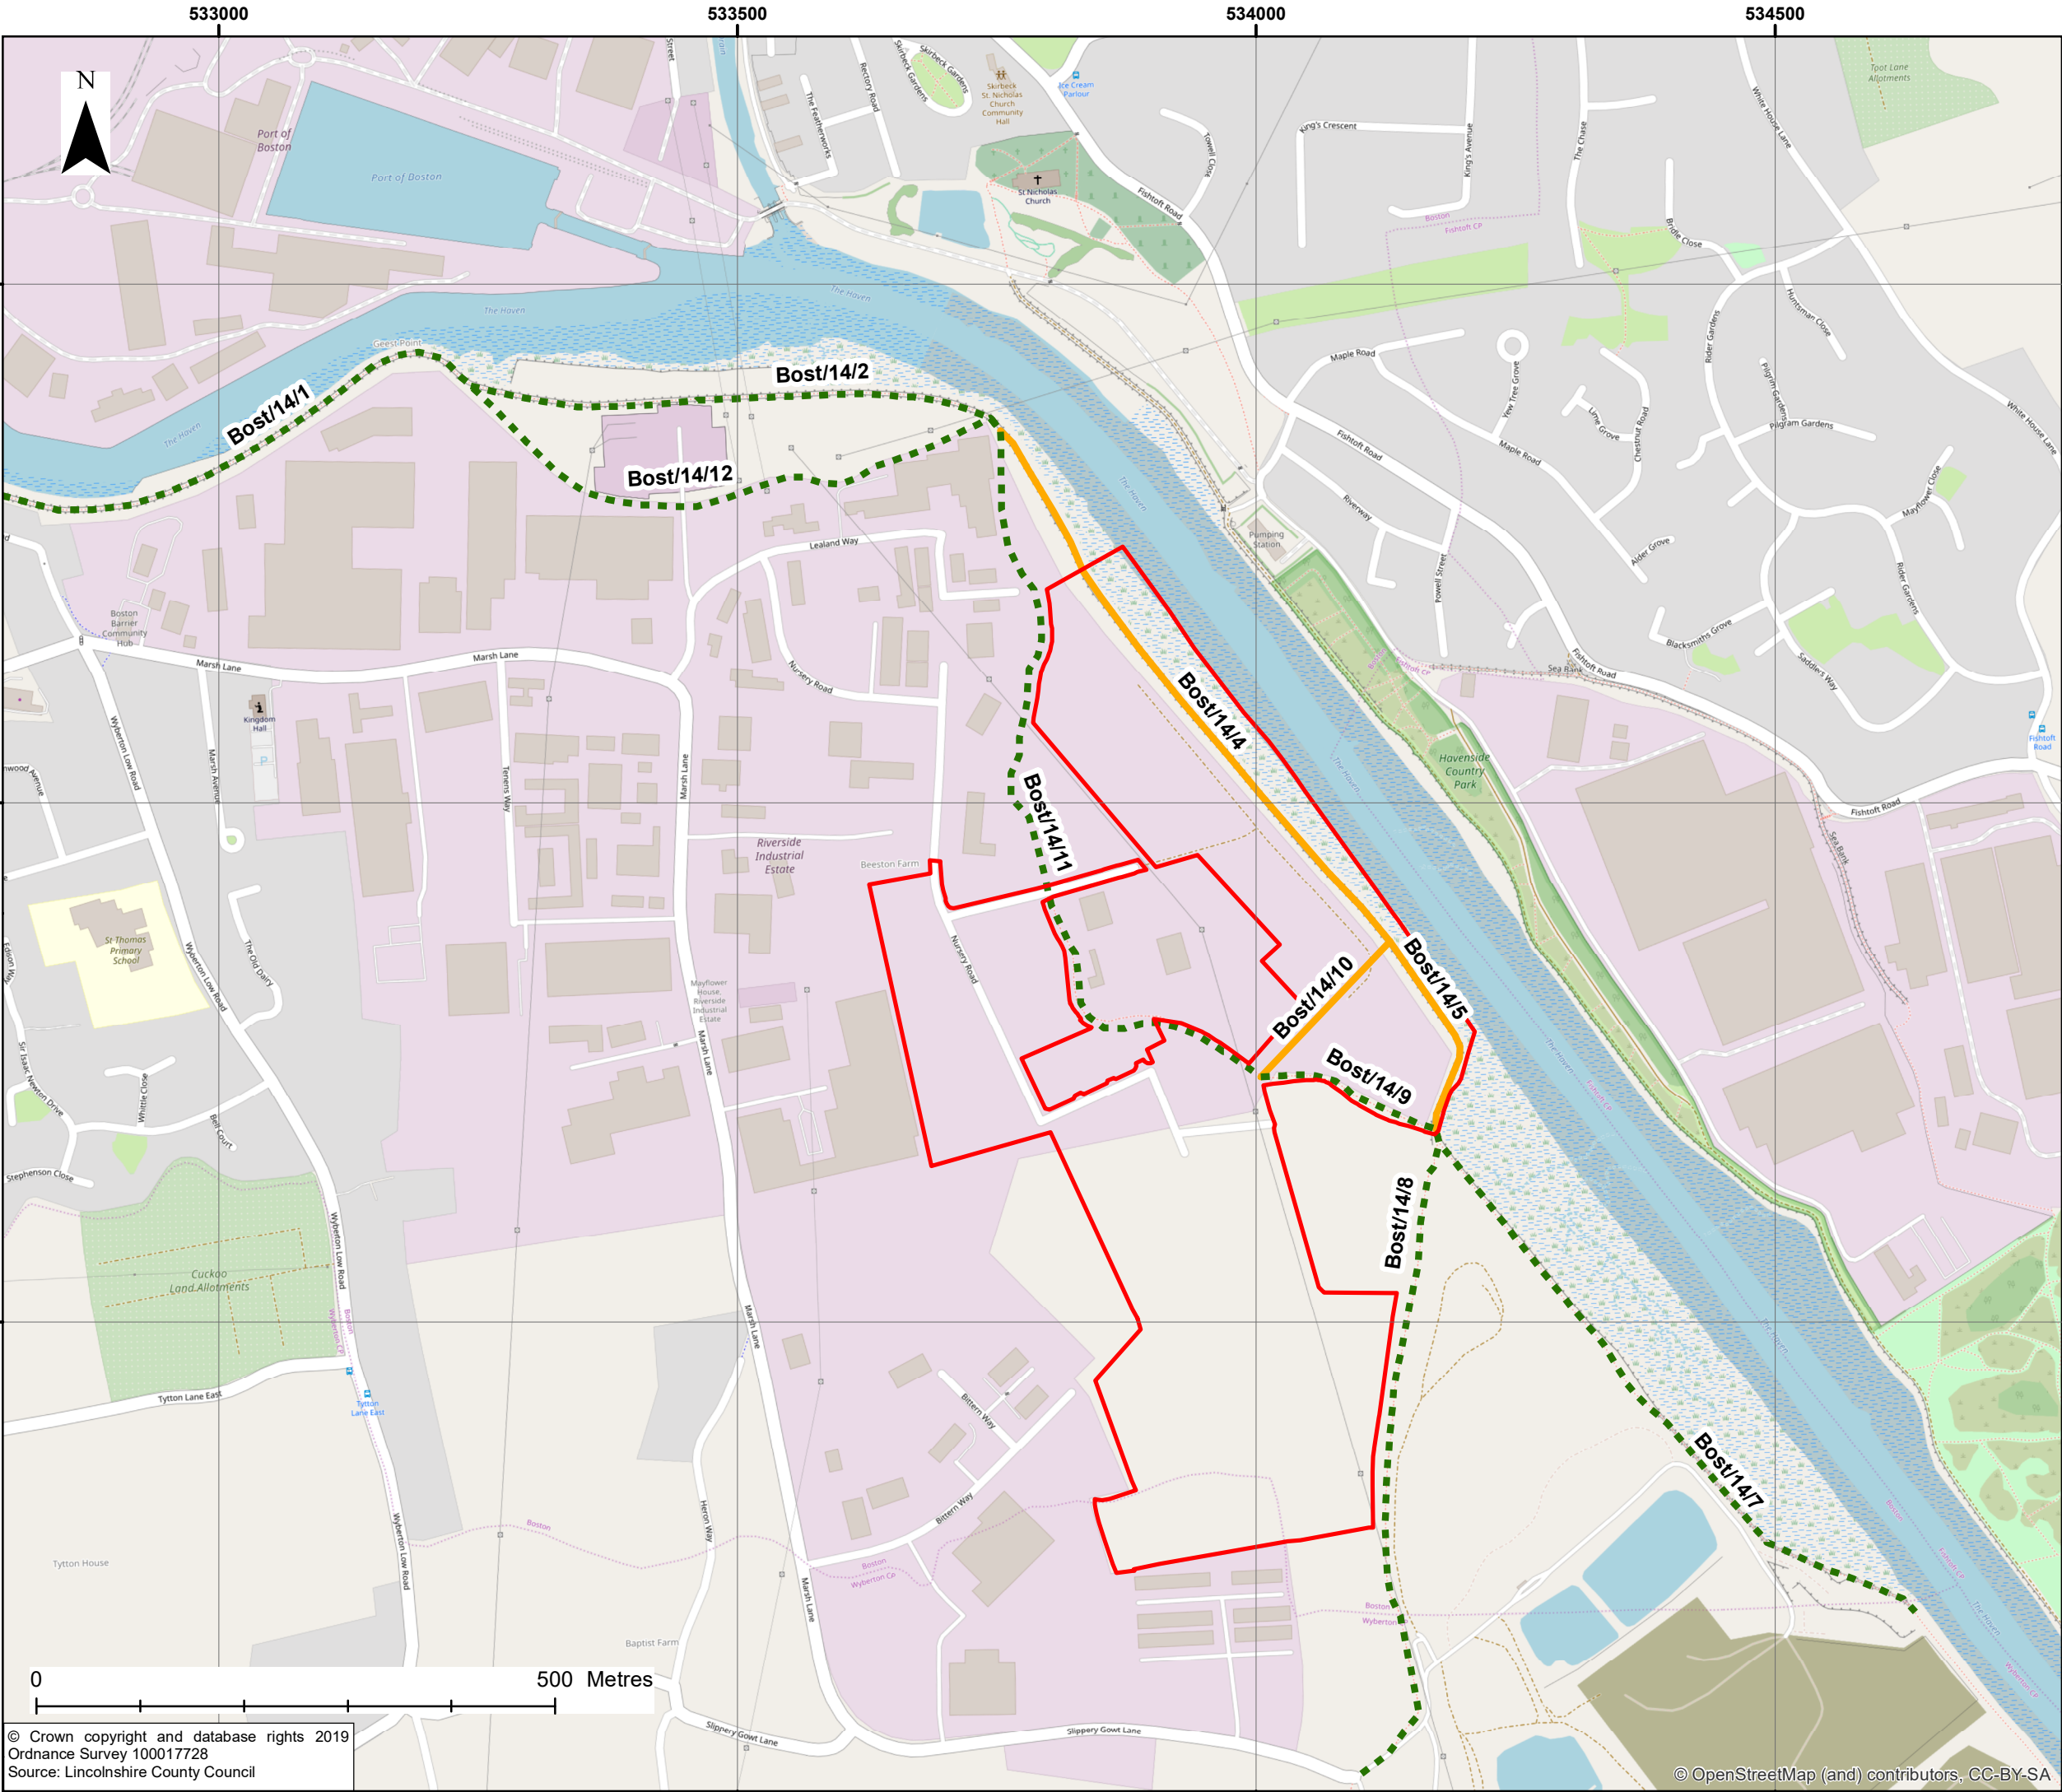

**Legend**

 Indicative Red Line Boundary

**Footpath Status**

-  Existing to be retained
-  Proposed to be diverted

|     |        |             |    |     |     |
|-----|--------|-------------|----|-----|-----|
|     |        |             |    |     |     |
| P0  | Jun'19 | For review  | MP | DC  | GE  |
| REV | DATE   | DESCRIPTION | BY | CHK | APP |

|                                        |
|----------------------------------------|
| REVISIONS                              |
| CLIENT                                 |
| ALTERNATIVE USE<br>BOSTON PROJECTS LTD |

|                                      |
|--------------------------------------|
| PROJECT                              |
| BOSTON<br>GASIFICATION PLANT<br>PEIR |

|                                          |
|------------------------------------------|
| TITLE                                    |
| PUBLIC FOOTPATH DIVERSIONS<br>FIGURE 5.3 |



**Royal HaskoningDHV**  
Enhancing Society Together

Rightwell House,  
Bretton,  
Peterborough, PE3 8DW  
Tel +44 (0)1733 334455  
Email info.peterborough@rhdhv.com  
Website www.royalhaskoningdhv.com

|                |                          |           |         |          |        |
|----------------|--------------------------|-----------|---------|----------|--------|
| DRAWN          | MCP                      | CHECKED   | DC      | APPROVED | GB     |
| DATE           | 07/06/2019               | SCALE @A3 | 1:6,000 | REF      | PB6934 |
| DRAWING NUMBER | PB6934-RHD-01-ZZ-DR-1040 |           |         | STATUS   | S0     |
|                |                          |           |         | REVISION | P0     |