


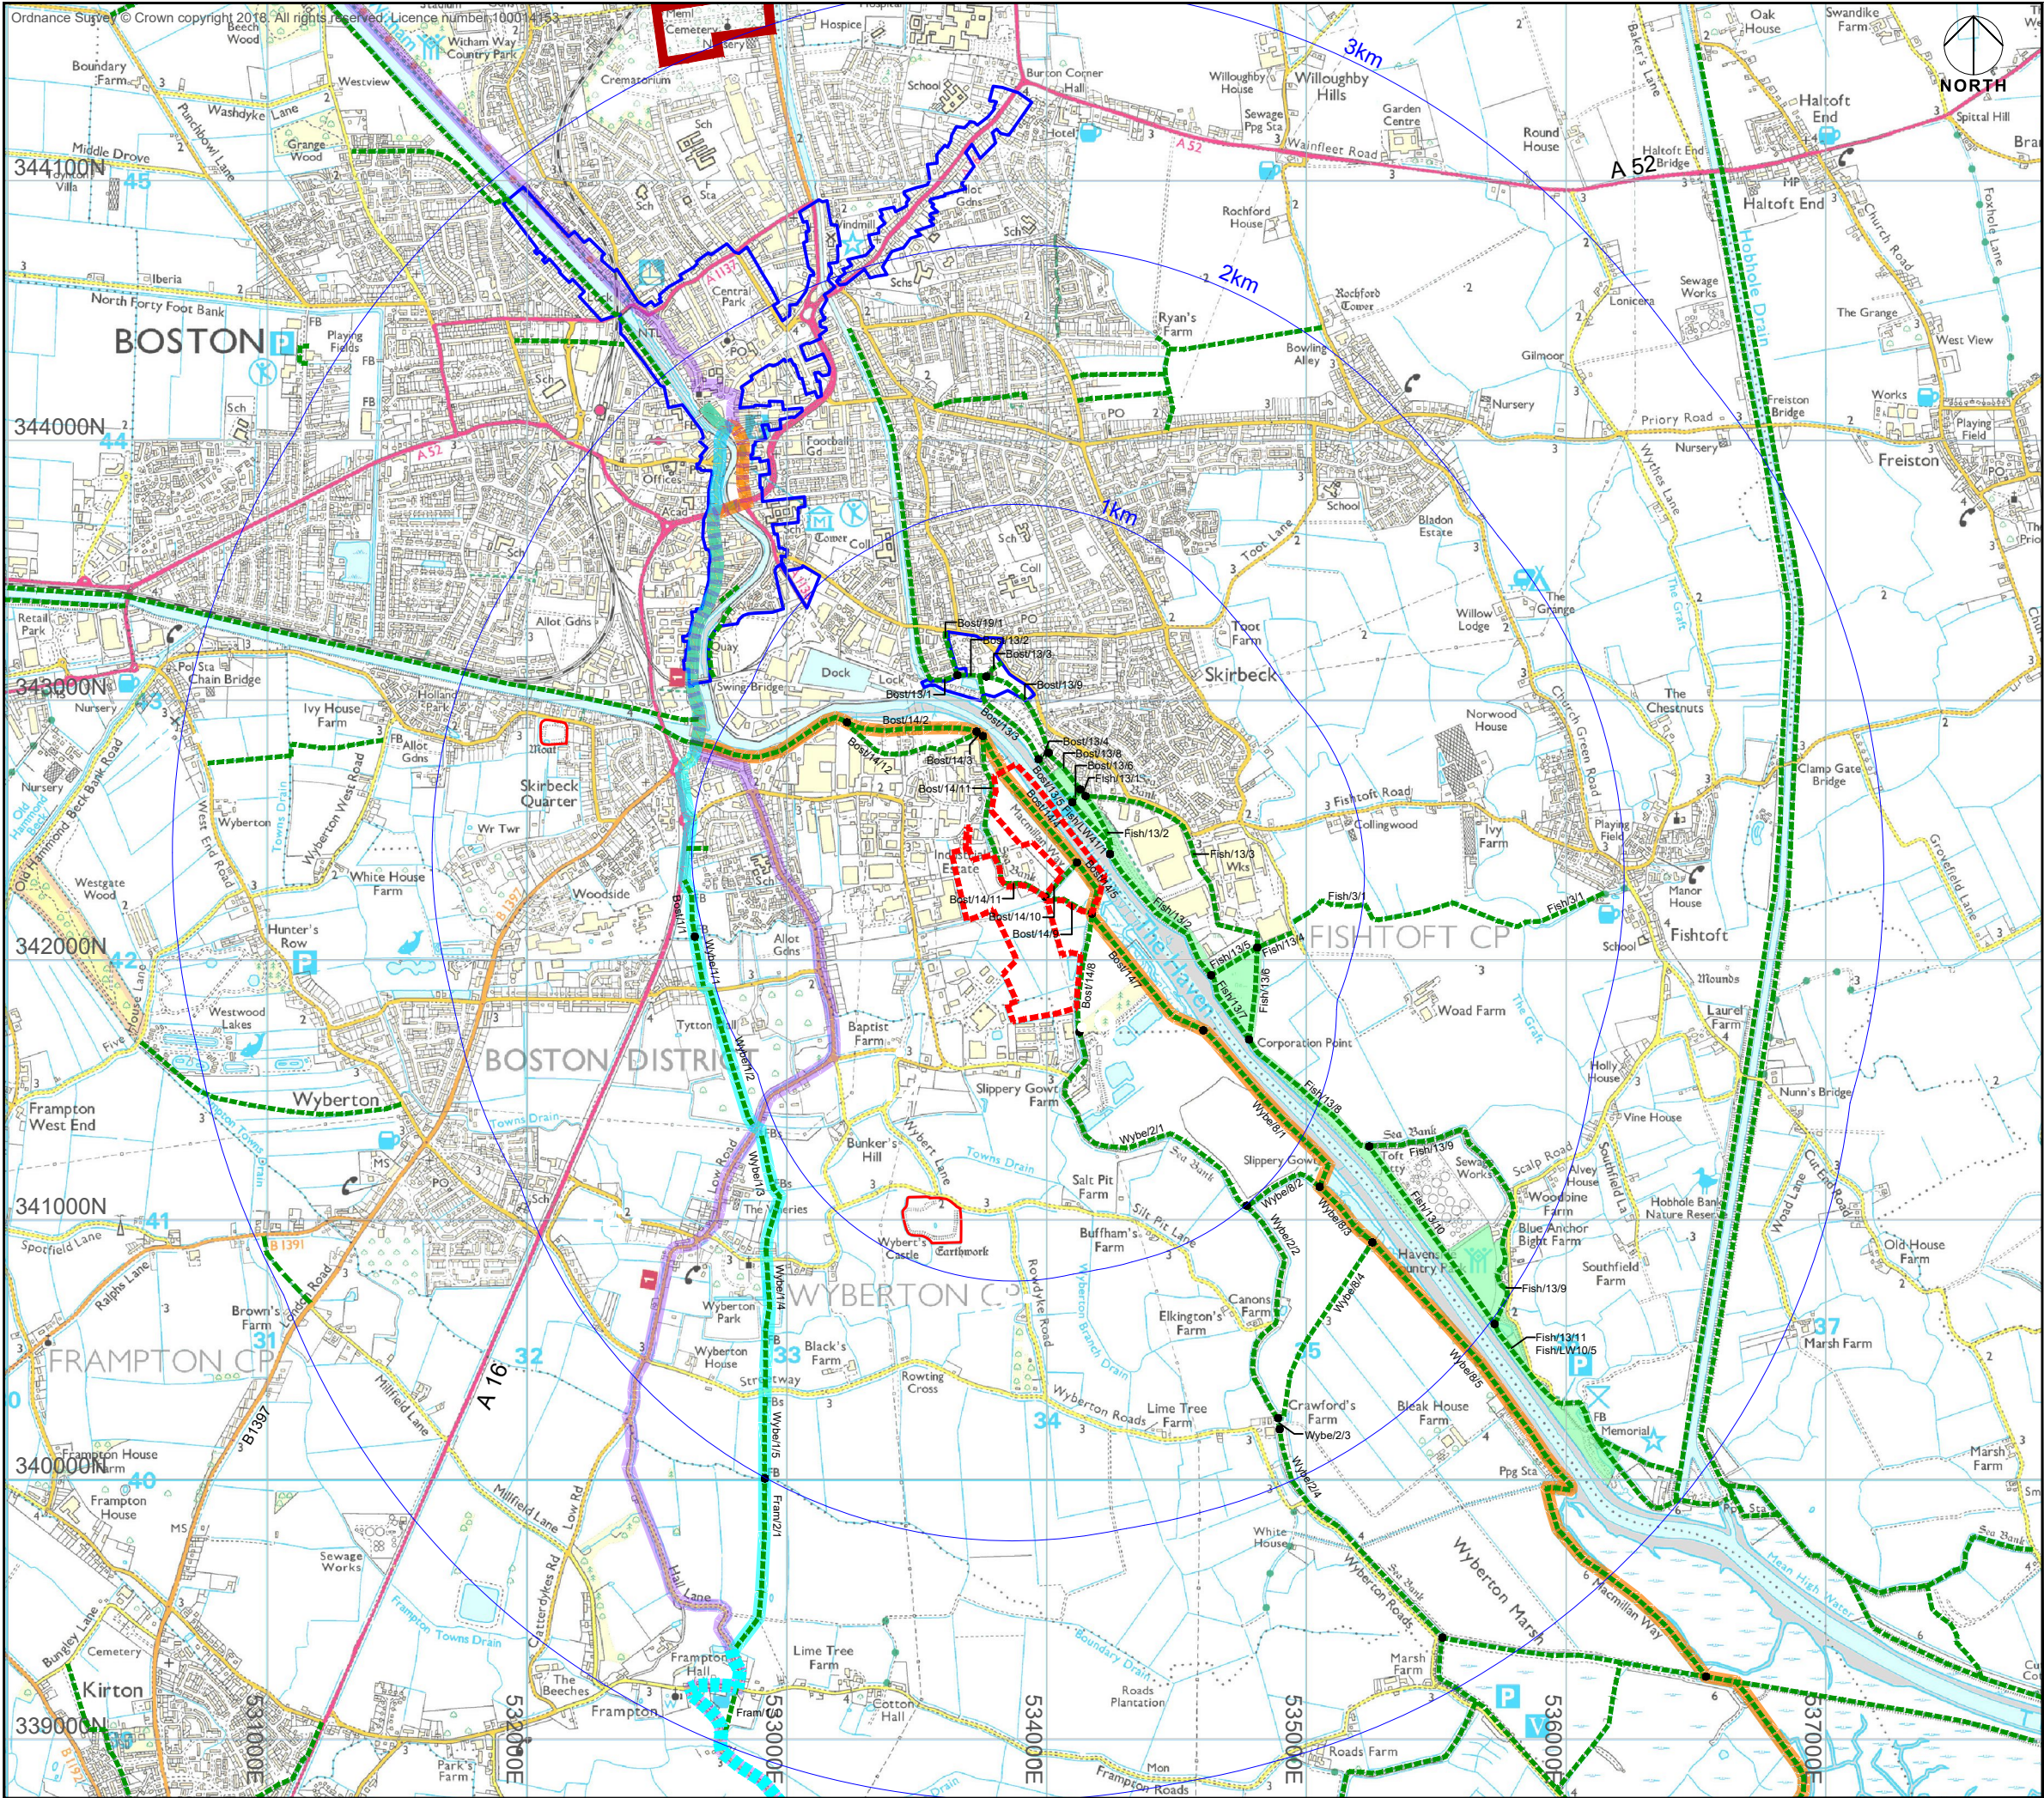

KEY

SITE BOUNDARY

1km

1Km OFFSETS FROM SITE BOUNDARY

CONSERVATION AREA

REGISTERED PARKS AND GARDENS
(Boston Cemetery)

06/14

BRIDLEWAY WITH REFERENCE NUMBER

06/14

FOOTPATHS WITH REFERENCE NUMBER

06/14 07/16

REFERENCE NUMBER CHANGE POINT

LONG DISTANCE ROUTE:
MACMILLAN WAY

LONG DISTANCE ROUTE:
THE CROSS BRITAIN WAY

SUSTRANS NCN:
ROUTE 1 / NORTH SEA CYCLE ROUTE

HAVENSIDE COUNTRY PARK /
LOCAL NATURE RESERVE

MOTORWAY

'A' ROAD

'B' ROAD

MINOR ROAD

RAILWAY

Revision 00.

Estell Warren
Landscape Architecture

PROJECT

**BOSTON ALTERNATIVE ENERGY
FACILITY DCO APPLICATION**

FIGURE

VISUAL RECEPTORS

SCALE

1:25,000 @ A3

FIGURE

9.4

REVISION

00

This drawing is copyright and should not be used, amended or reproduced without written consent.