

532000

534000

536000

344000

342000

340000

532000

534000

536000



Key

- Order limits
- Habitat Mitigation Area
- Land outside Order limits

Local Wildlife Sites

- Havenside
- Slippery Gowt Sea Bank
- South Forty Foot Drain

Annual Mean NOx concentration (ug/m³)

- 0 - 0.5
- 0.5 - 1.5
- 1.5 - 2.5
- 2.5 - 3.5
- 3.5 - 4.5
- 4.5 - 5.5
- 5.5 - 6
- > 6

0	19/03/21	For Submission	JT	IO	PS
REV	DATE	DESCRIPTION	BY	CHK	APP

REVISIONS

CLIENT

**ALTERNATIVE USE
BOSTON PROJECTS LTD**

PROJECT

**BOSTON
ALTERNATIVE ENERGY FACILITY
ENVIRONMENTAL STATEMENT**

TITLE

**ANNUAL MEAN NOx
CONCENTRATION (UG/M³)
FIGURE 14.6**





Rightwell House,
Bretton,
Peterborough, PE3 8DW
Tel +44 (0)1733 334455
Email info.peterborough@rhdhv.com
Website www.royalhaskoningdhv.com

DRAWN	JT	CHECKED	IO	APPROVED	PS
-------	----	---------	----	----------	----

DATE	19/03/2021	SCALE @A3	1:20,000	REF	PB6934
------	------------	-----------	----------	-----	--------

DRAWING NUMBER	PB6934-RHD-01-ZZ-DR-3088	STATUS	S0	REVISION	0
----------------	---------------------------------	--------	----	----------	---

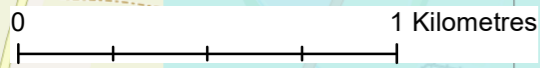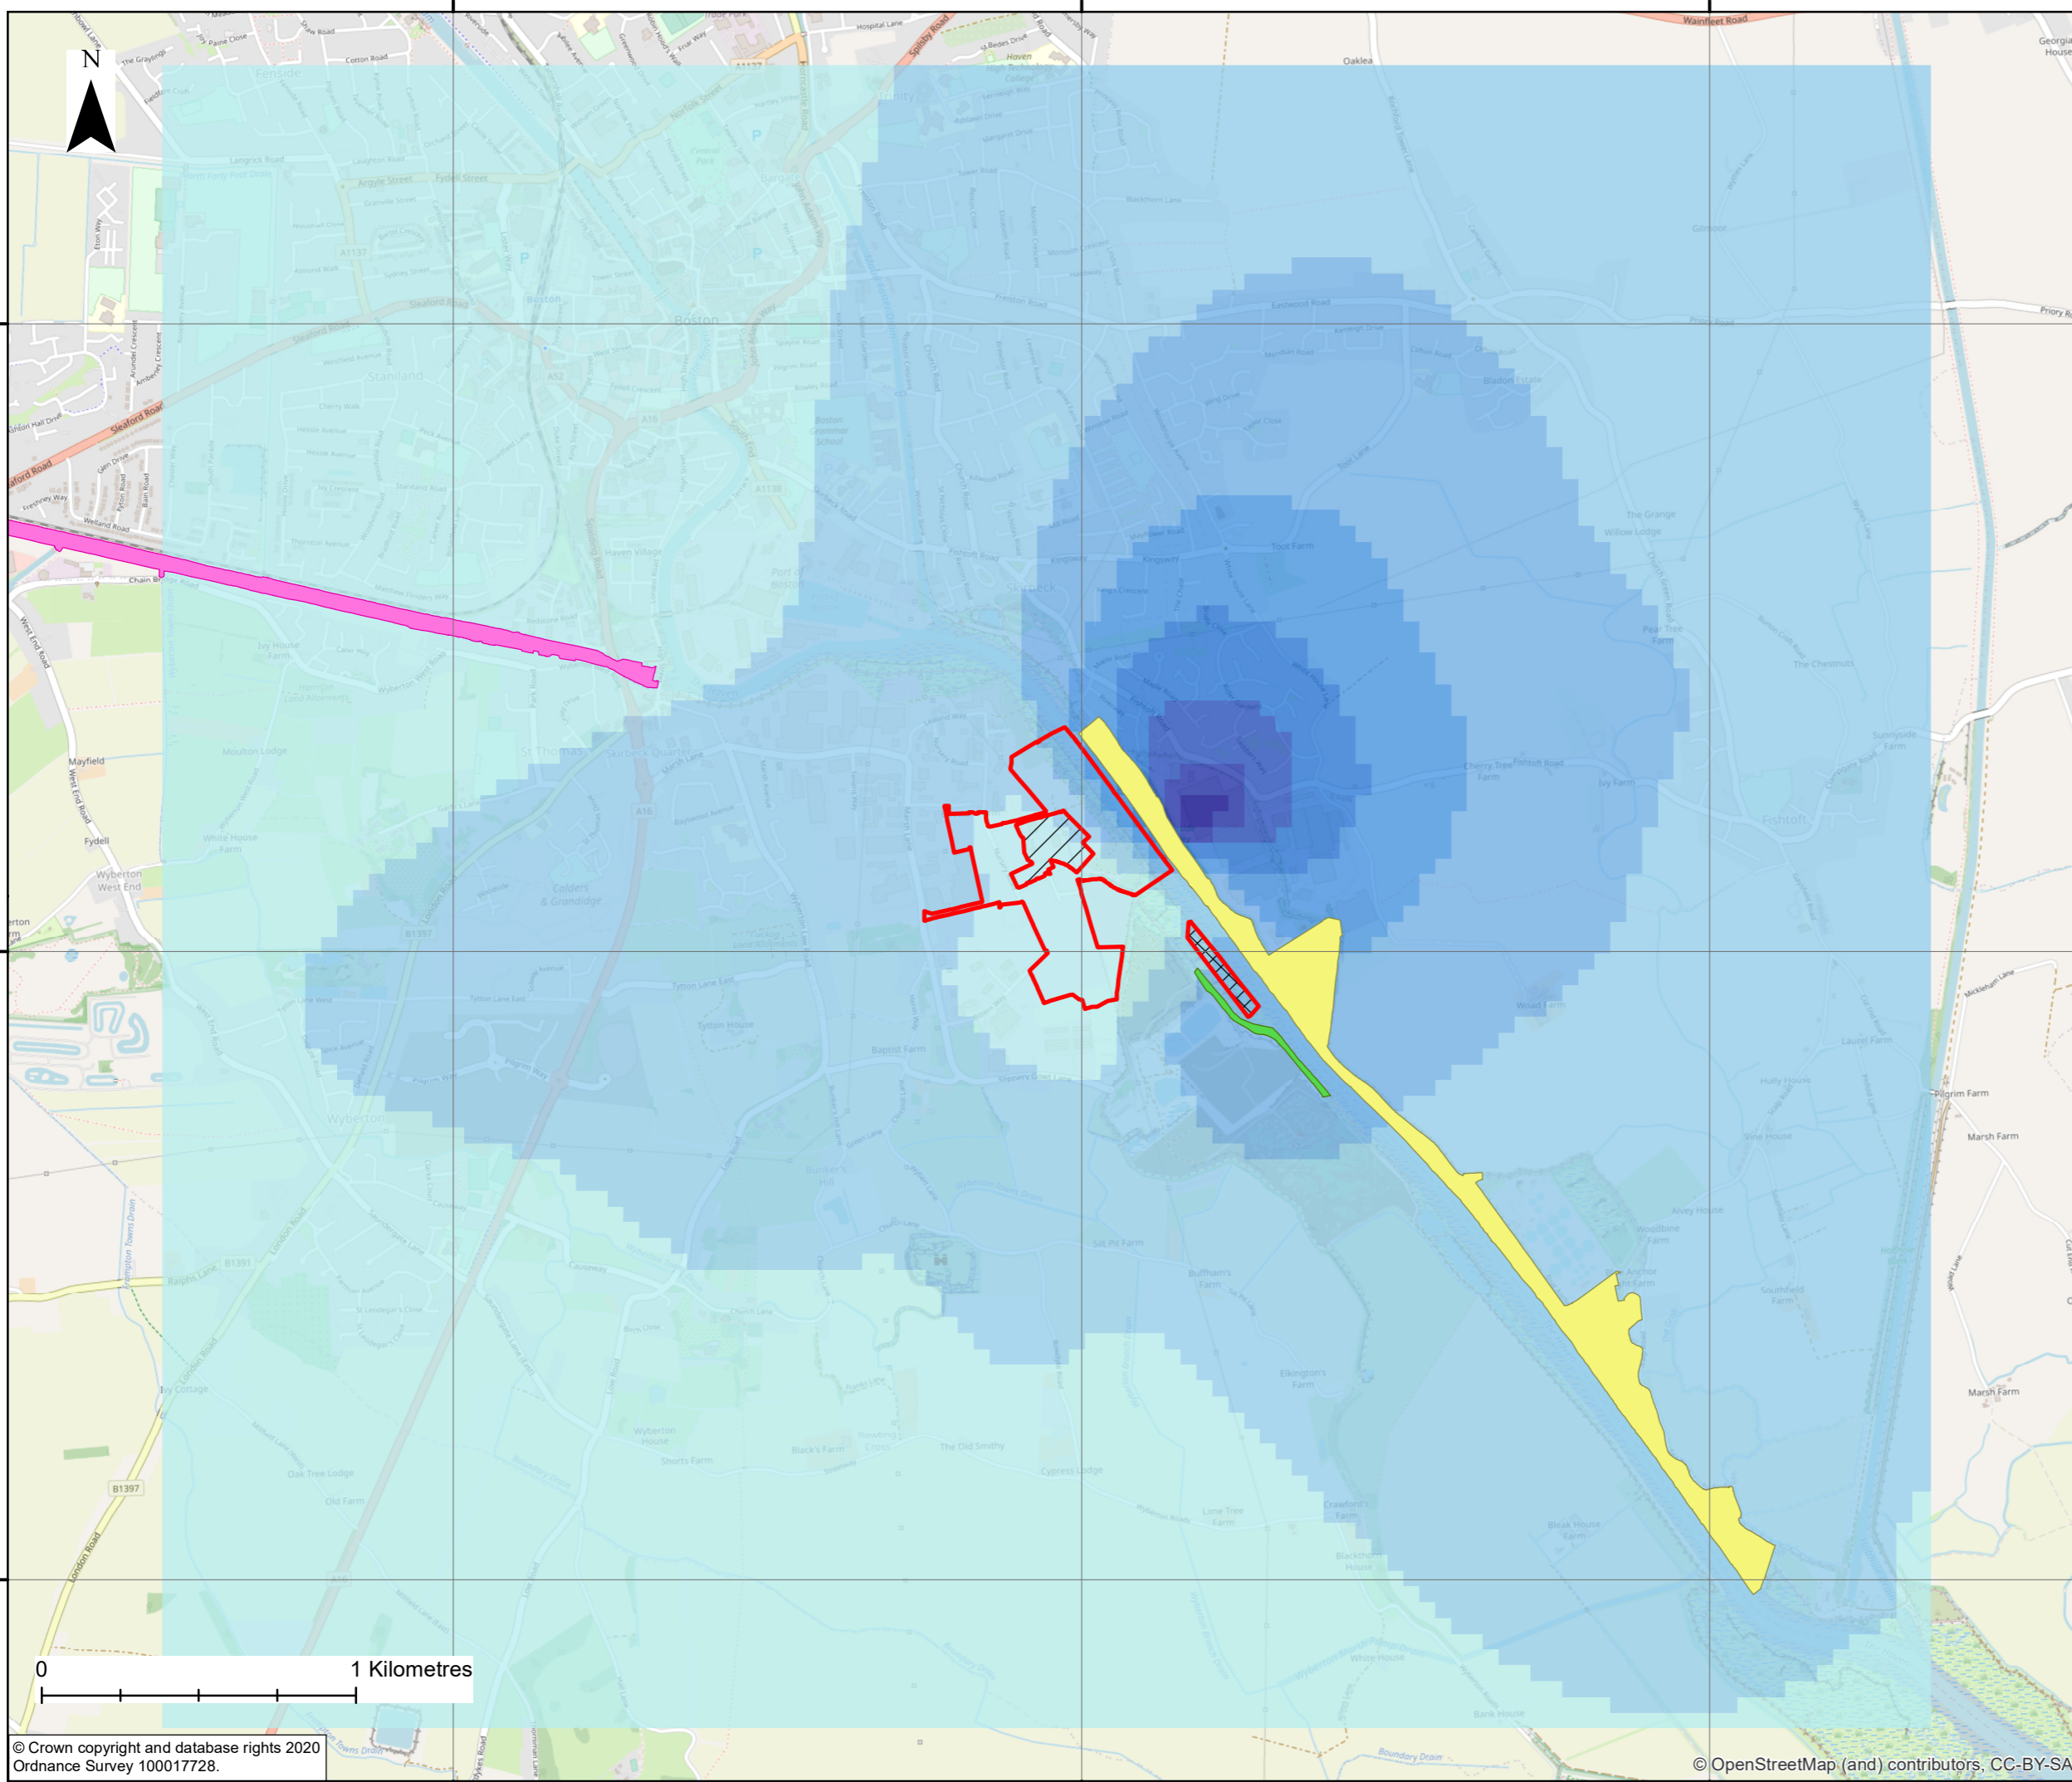

© Crown copyright and database rights 2020
Ordnance Survey 100017728.

© OpenStreetMap (and) contributors, CC-BY-SA

532000

534000

536000

344000

342000

340000

532000

534000

536000



Key

- Order limits
- Habitat Mitigation Area
- Land outside Order limits

Local Wildlife Sites

- Havenside
- Slippery Gowt Sea Bank
- South Forty Foot Drain

Annual Mean NO₂ concentration (ug/m³)

- 0 - 0.25
- 0.25 - 0.5
- 0.5 - 1
- 1 - 1.5
- 1.5 - 2
- 2 - 2.5
- 2.5 - 3
- > 3

0	19/03/21	For Submission	JT	IO	PS
REV	DATE	DESCRIPTION	BY	CHK	APP

REVISIONS

CLIENT

**ALTERNATIVE USE
BOSTON PROJECTS LTD**

PROJECT

**BOSTON
ALTERNATIVE ENERGY FACILITY
ENVIRONMENTAL STATEMENT**

TITLE

**ANNUAL MEAN NO₂
CONCENTRATION (UG/M³)
FIGURE 14.7**




Rightwell House,
Bretton,
Peterborough, PE3 8DW
Tel +44 (0)1733 334455
Email info.peterborough@rhdhv.com
Website www.royalhaskoningdhv.com

DRAWN	JT	CHECKED	IO	APPROVED	PS
-------	----	---------	----	----------	----

DATE	19/03/2021	SCALE @A3	1:20,000	REF	PB6934
------	------------	-----------	----------	-----	--------

DRAWING NUMBER	PB6934-RHD-01-ZZ-DR-3089	STATUS	S0	REVISION	0
----------------	---------------------------------	--------	----	----------	---

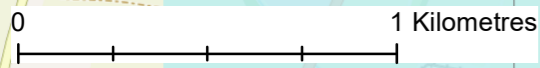

© Crown copyright and database rights 2020
Ordnance Survey 100017728.

© OpenStreetMap (and) contributors, CC-BY-SA

532000

534000

536000

344000

342000

340000


532000

534000

536000



- Key**
- Order limits
 - Habitat Mitigation Area
 - Land outside Order limits
- Local Wildlife Sites**
- Havenside
 - Slippery Gowt Sea Bank
 - South Forty Foot Drain

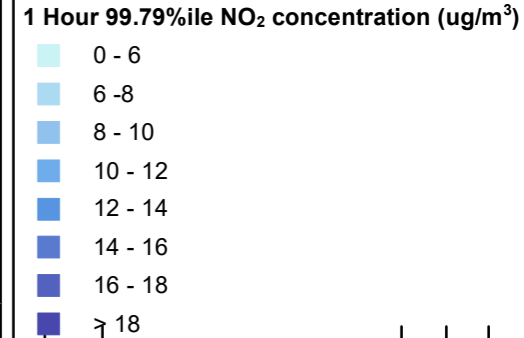

0	19/03/21	For Submission	JT	IO	PS
REV	DATE	DESCRIPTION	BY	CHK	APP

REVISIONS

CLIENT

**ALTERNATIVE USE
BOSTON PROJECTS LTD**

PROJECT
**BOSTON
ALTERNATIVE ENERGY FACILITY
ENVIRONMENTAL STATEMENT**

TITLE
**1 HOUR 99.79%ILE NO₂
CONCENTRATION (UG/M³)
FIGURE 14.8**





Rightwell House,
Bretton,
Peterborough, PE3 8DW
Tel +44 (0)1733 334455
Email info.peterborough@rhdhv.com
Website www.royalhaskoningdhv.com

DRAWN	JT	CHECKED	IO	APPROVED	PS
-------	----	---------	----	----------	----

DATE	19/03/2021	SCALE @A3	1:20,000	REF	PB6934
------	------------	-----------	----------	-----	--------

DRAWING NUMBER	PB6934-RHD-01-ZZ-DR-3090	STATUS	S0	REVISION	0
----------------	---------------------------------	--------	----	----------	---

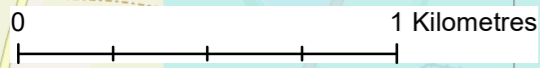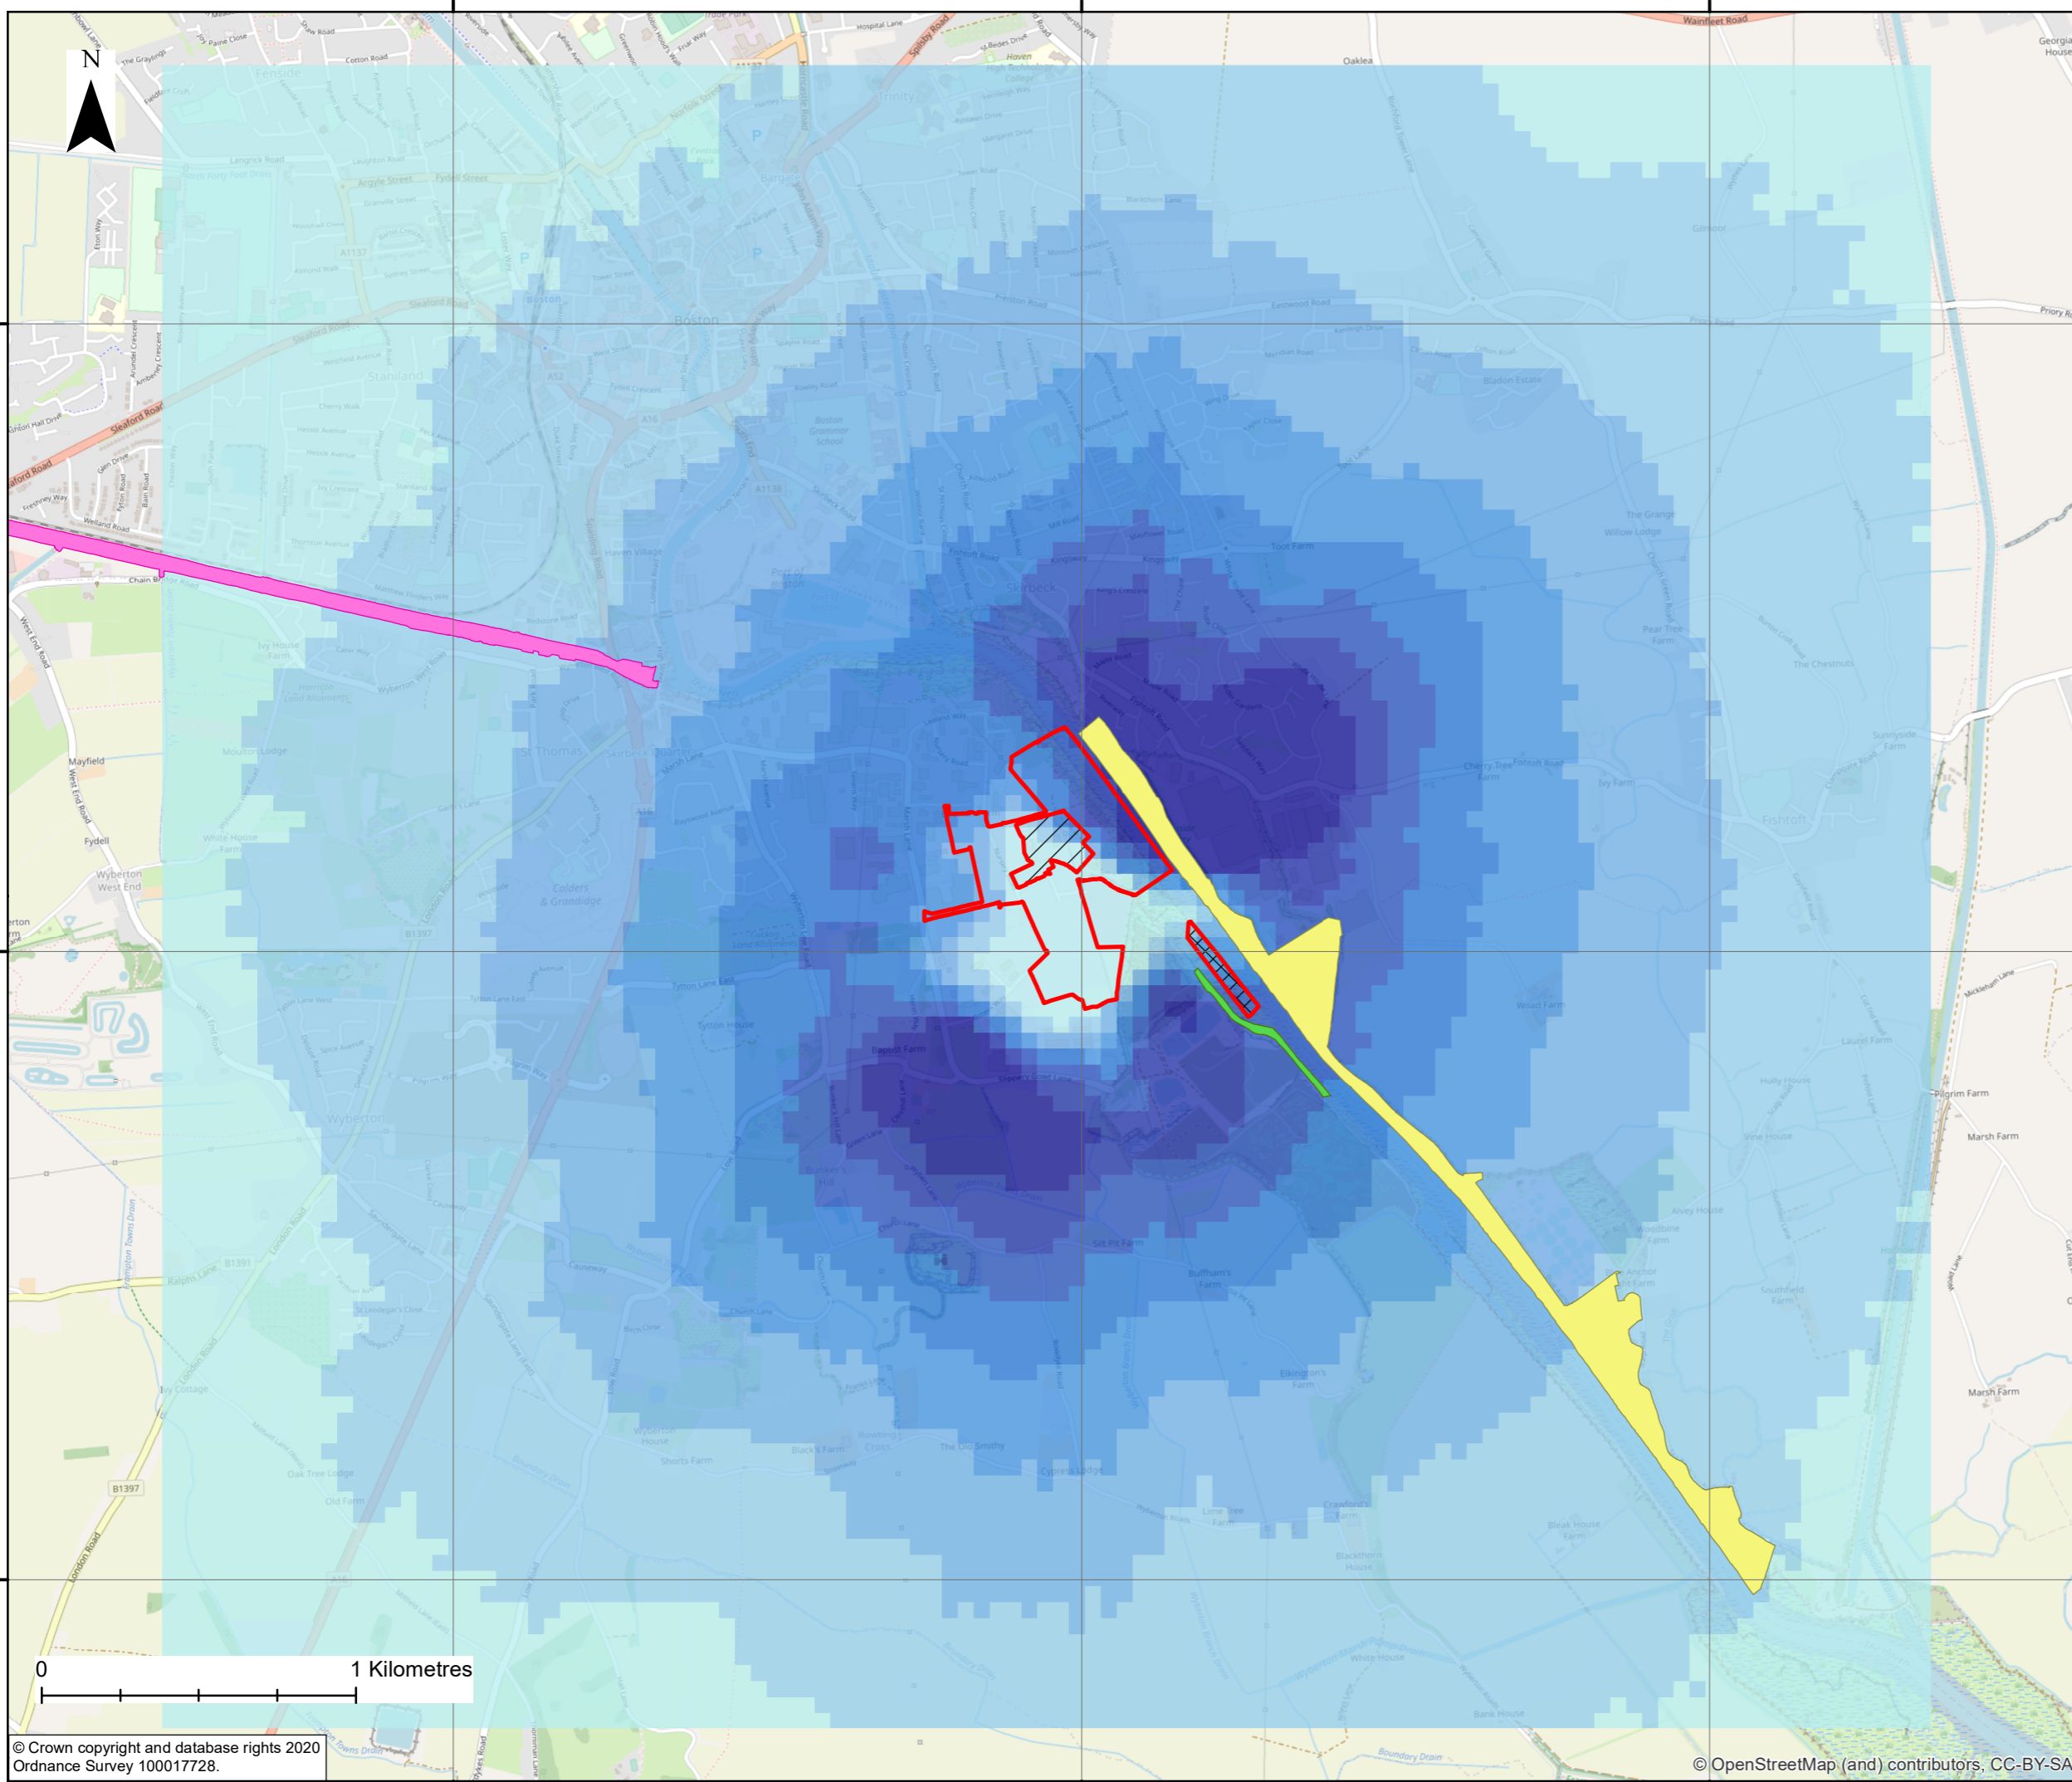

© Crown copyright and database rights 2020
Ordnance Survey 100017728.

© OpenStreetMap (and) contributors, CC-BY-SA

532000

534000

536000

344000


342000

340000

532000

534000

536000

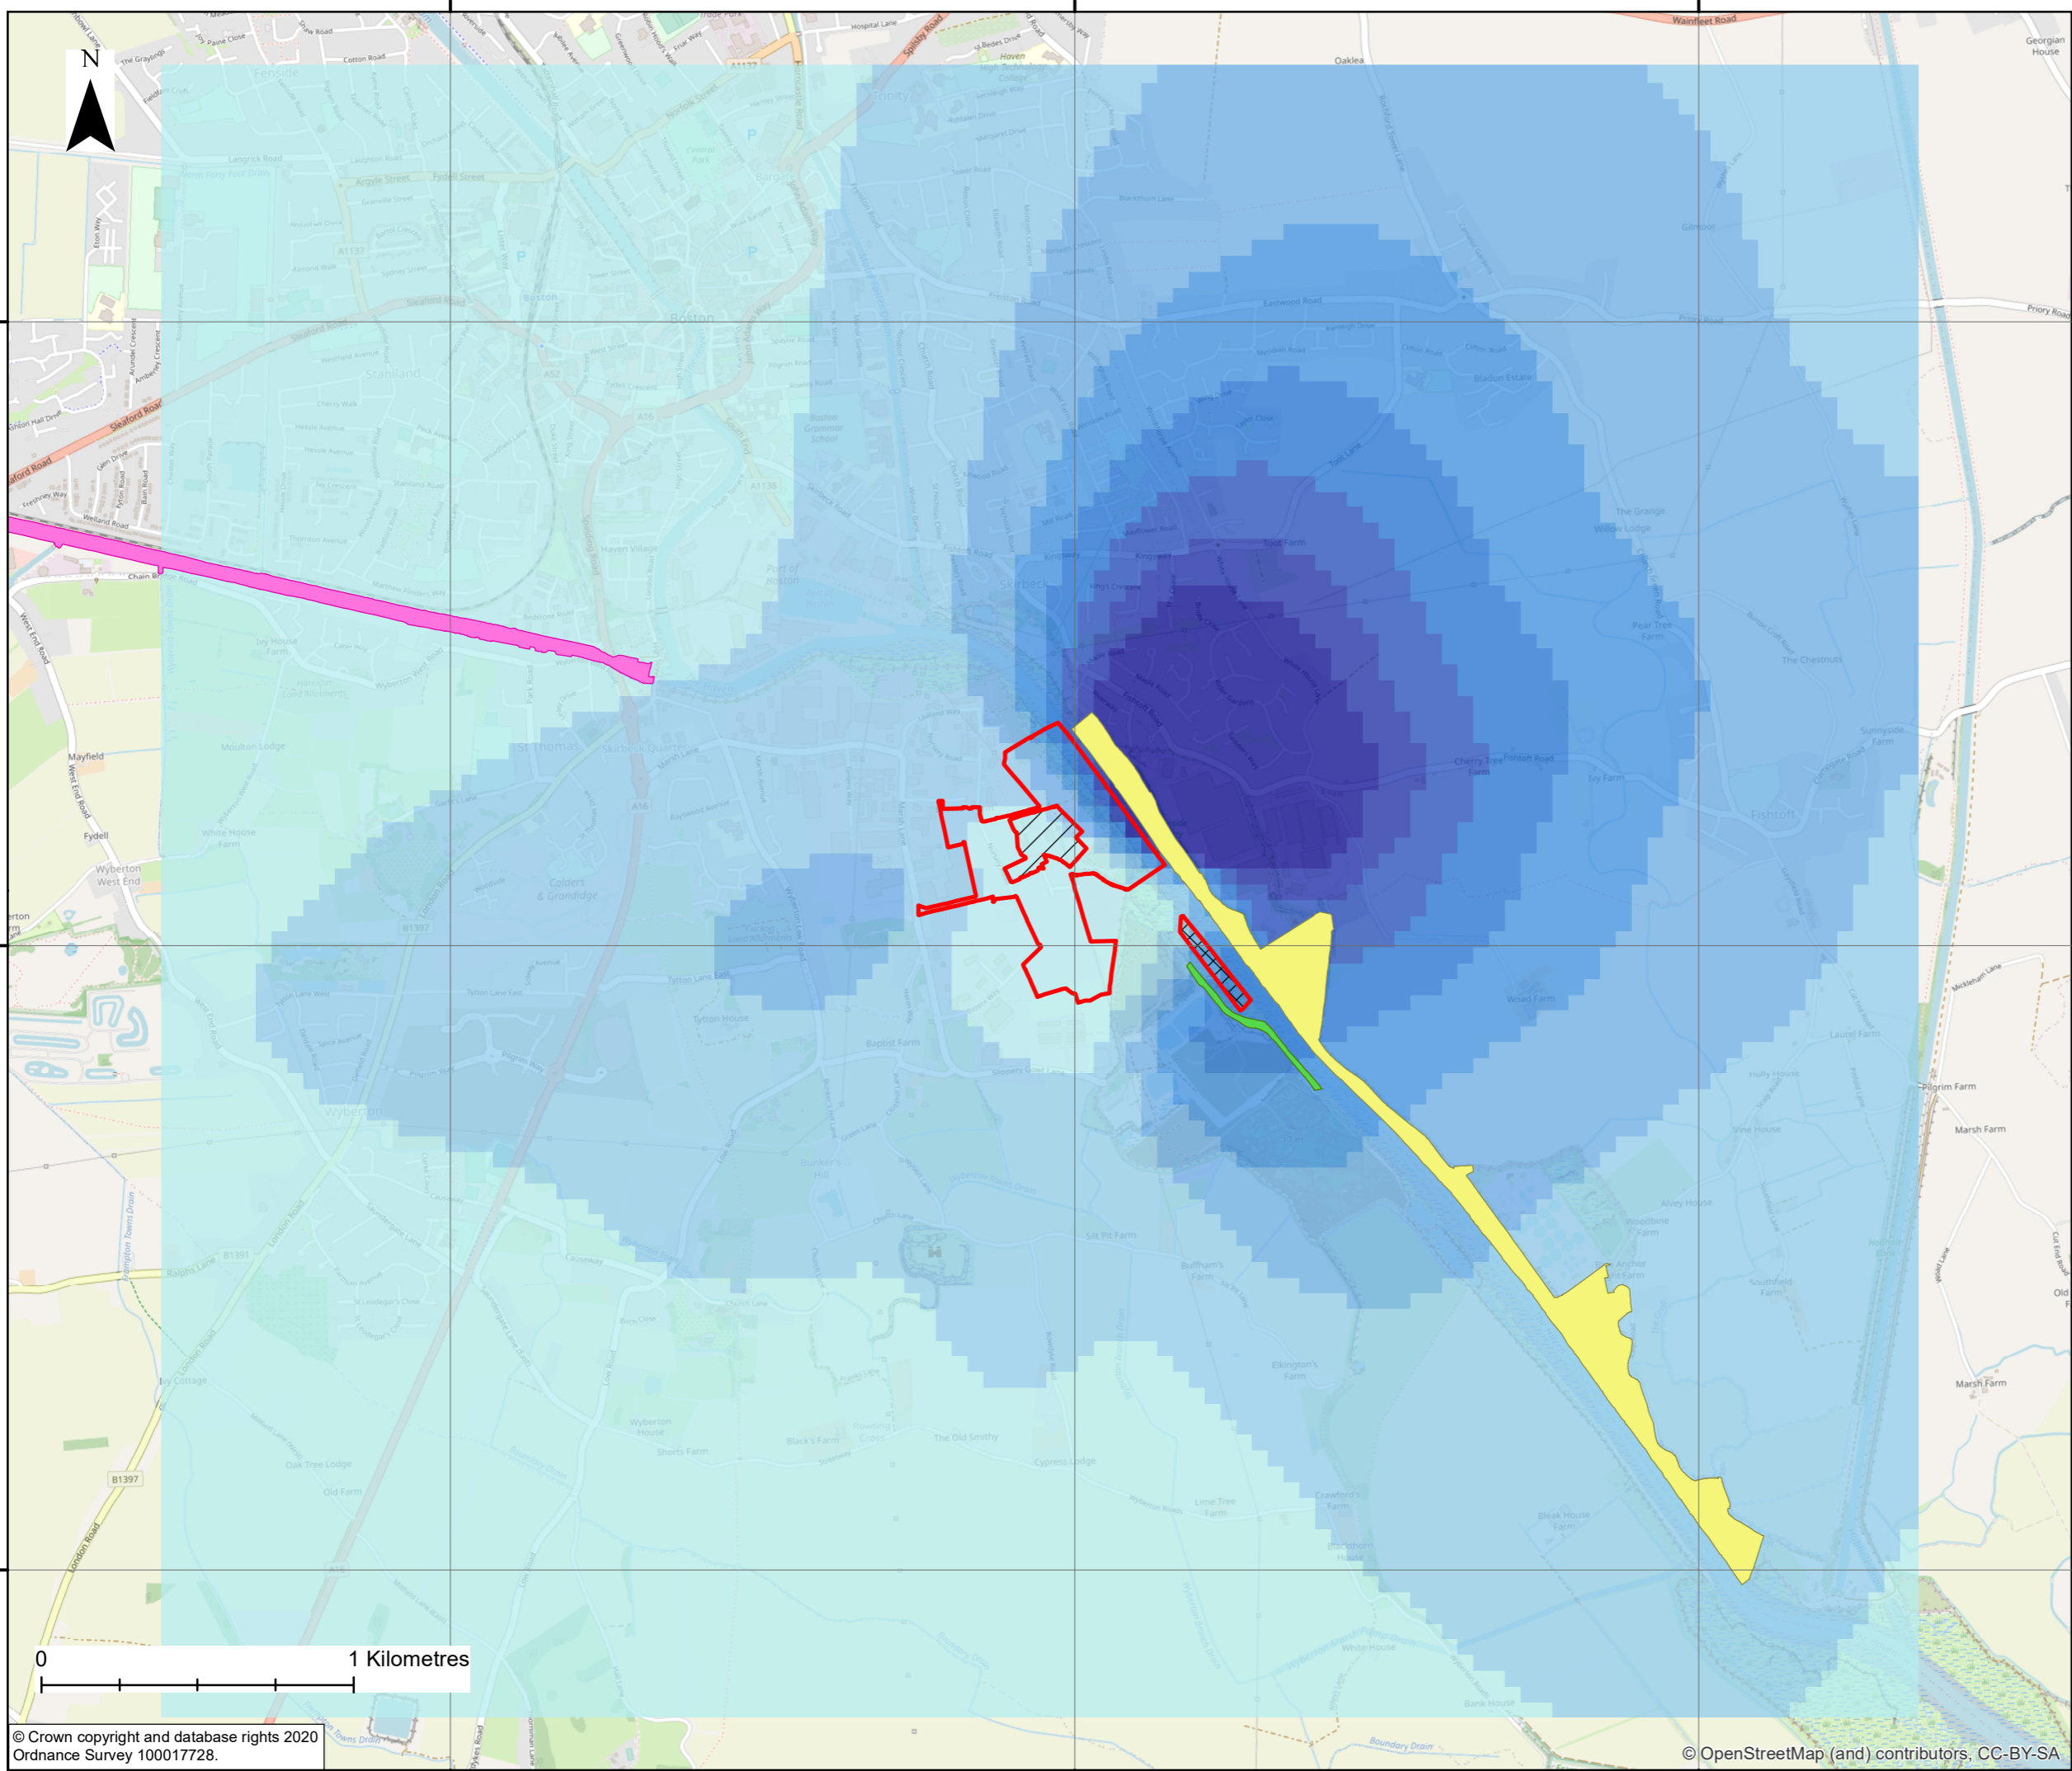

Key

- Order limits
- Habitat Mitigation Area
- Land outside Order limits

Local Wildlife Sites

- Havenside
- Slippery Gowt Sea Bank
- South Forty Foot Drain

Annual Mean Nutrient Nitrogen Deposition (kgN/ha/yr)

- 0 - 0.25
- 0.25 - 0.5
- 0.5 - 0.75
- 0.75 - 1
- 1 - 1.25
- 1.25 - 1.5
- 1.5 - 1.75
- >1.75

0	19/03/21	For Submission	JT	IO	PS
REV	DATE	DESCRIPTION	BY	CHK	APP

REVISIONS

CLIENT

**ALTERNATIVE USE
BOSTON PROJECTS LTD**

PROJECT
**BOSTON
ALTERNATIVE ENERGY FACILITY
ENVIRONMENTAL STATEMENT**

TITLE
**ANNUAL MEAN NUTRIENT
NITROGEN DEPOSITION (KGN/HA/YR)
FIGURE 14.9**



Rightwell House,
Bretton,
Peterborough, PE3 8DW
Tel +44 (0)1733 334455
Email info.peterborough@rhdhv.com
Website www.royalhaskoningdhv.com

DRAWN	JT	CHECKED	IO	APPROVED	PS
DATE	19/03/2021	SCALE @A3	1:20,000	REF	PB6934
DRAWING NUMBER	PB6934-RHD-01-ZZ-DR-3091			STATUS	S0
				REVISION	0

532000

534000

536000

344000

342000

340000

532000

534000

536000



Key

- Order limits
- Habitat Mitigation Area
- Land outside Order limits

Local Wildlife Sites

- Havenside
- Slippery Gowt Sea Bank
- South Forty Foot Drain

24 hour NO_x concentration (ug/m³)

- 0 - 5
- 5 - 10
- 10 - 15
- 15 - 20
- 20 - 25
- 25 - 30
- 30 - 35
- > 35

0	19/03/21	For Submission	JT	IO	PS
REV	DATE	DESCRIPTION	BY	CHK	APP

REVISIONS

CLIENT

**ALTERNATIVE USE
BOSTON PROJECTS LTD**

PROJECT

**BOSTON
ALTERNATIVE ENERGY FACILITY
ENVIRONMENTAL STATEMENT**

TITLE

**24 HOUR NO_x
CONCENTRATION (UG/M³)
FIGURE 14.10**




Rightwell House,
Bretton,
Peterborough, PE3 8DW
Tel +44 (0)1733 334455
Email info.peterborough@rhdhv.com
Website www.royalhaskoningdhv.com

DRAWN	JT	CHECKED	IO	APPROVED	PS
-------	----	---------	----	----------	----

DATE	19/03/21	SCALE @A3	1:20,000	REF	PB6934
------	----------	-----------	----------	-----	--------

DRAWING NUMBER	PB6934-RHD-01-ZZ-DR-3092	STATUS	S0	REVISION	0
----------------	---------------------------------	--------	----	----------	---

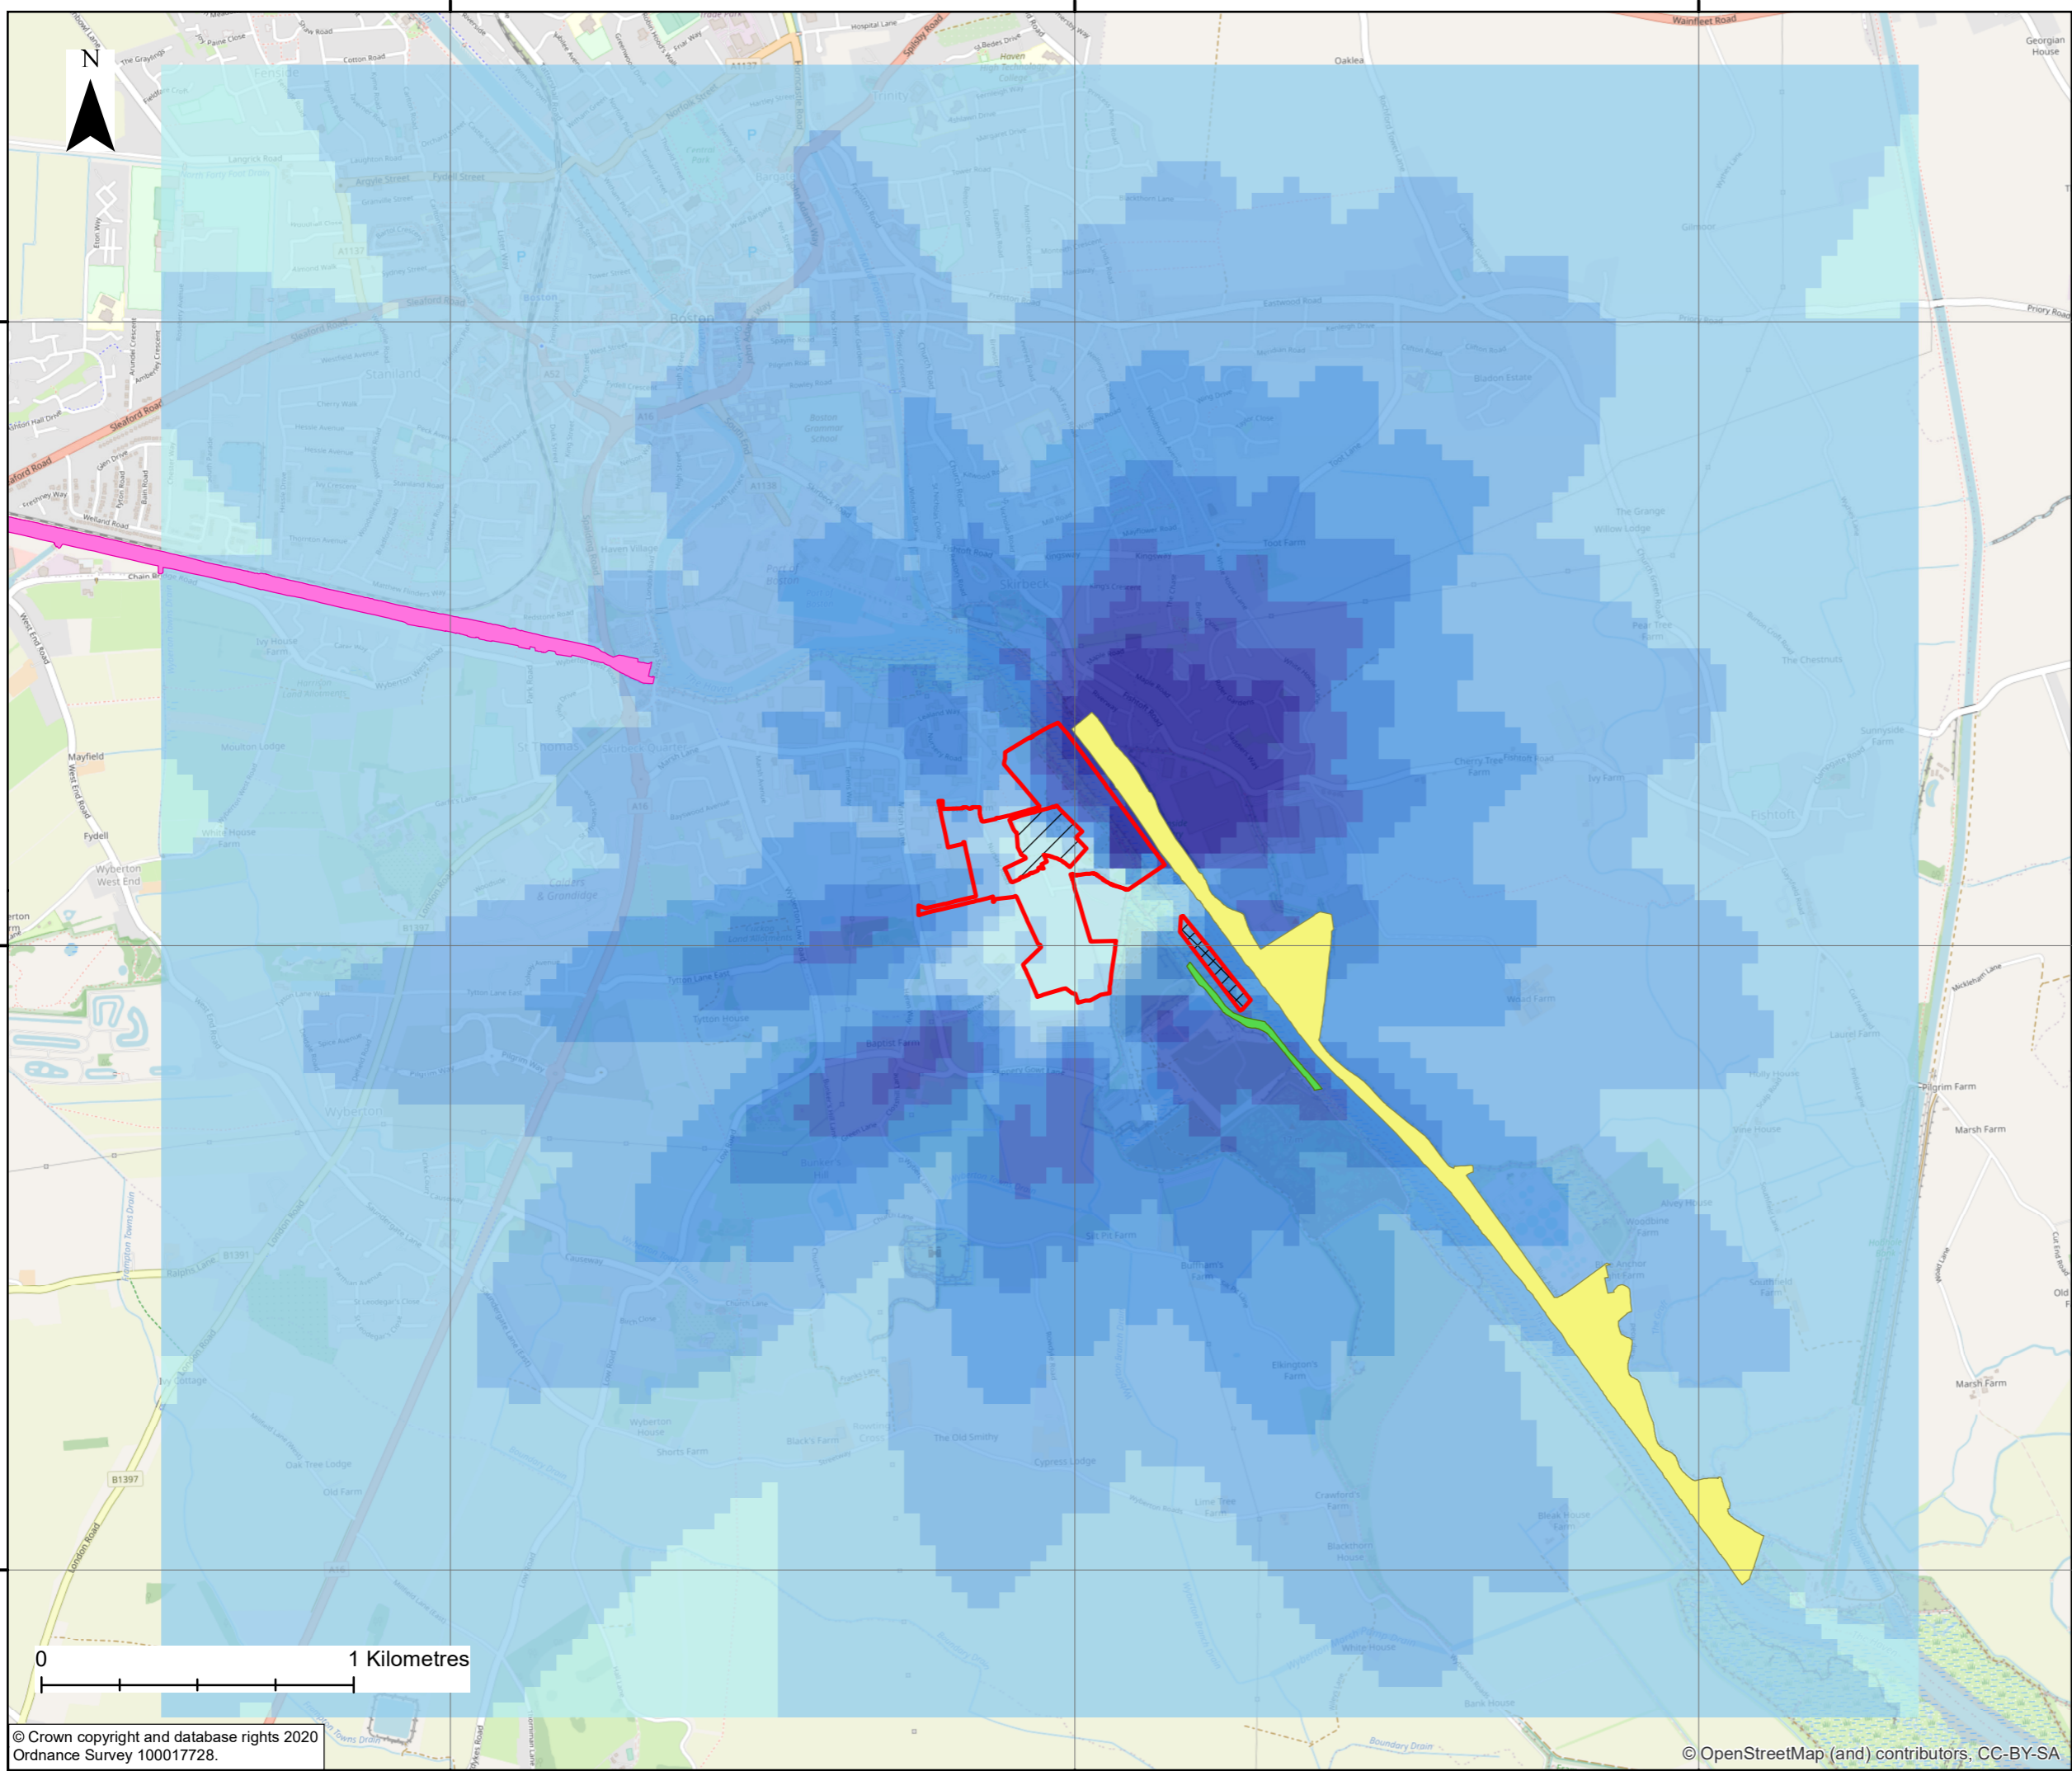

© Crown copyright and database rights 2020
Ordnance Survey 100017728.

© OpenStreetMap (and) contributors, CC-BY-SA

532000

534000

536000

344000


342000

340000

532000

534000

536000

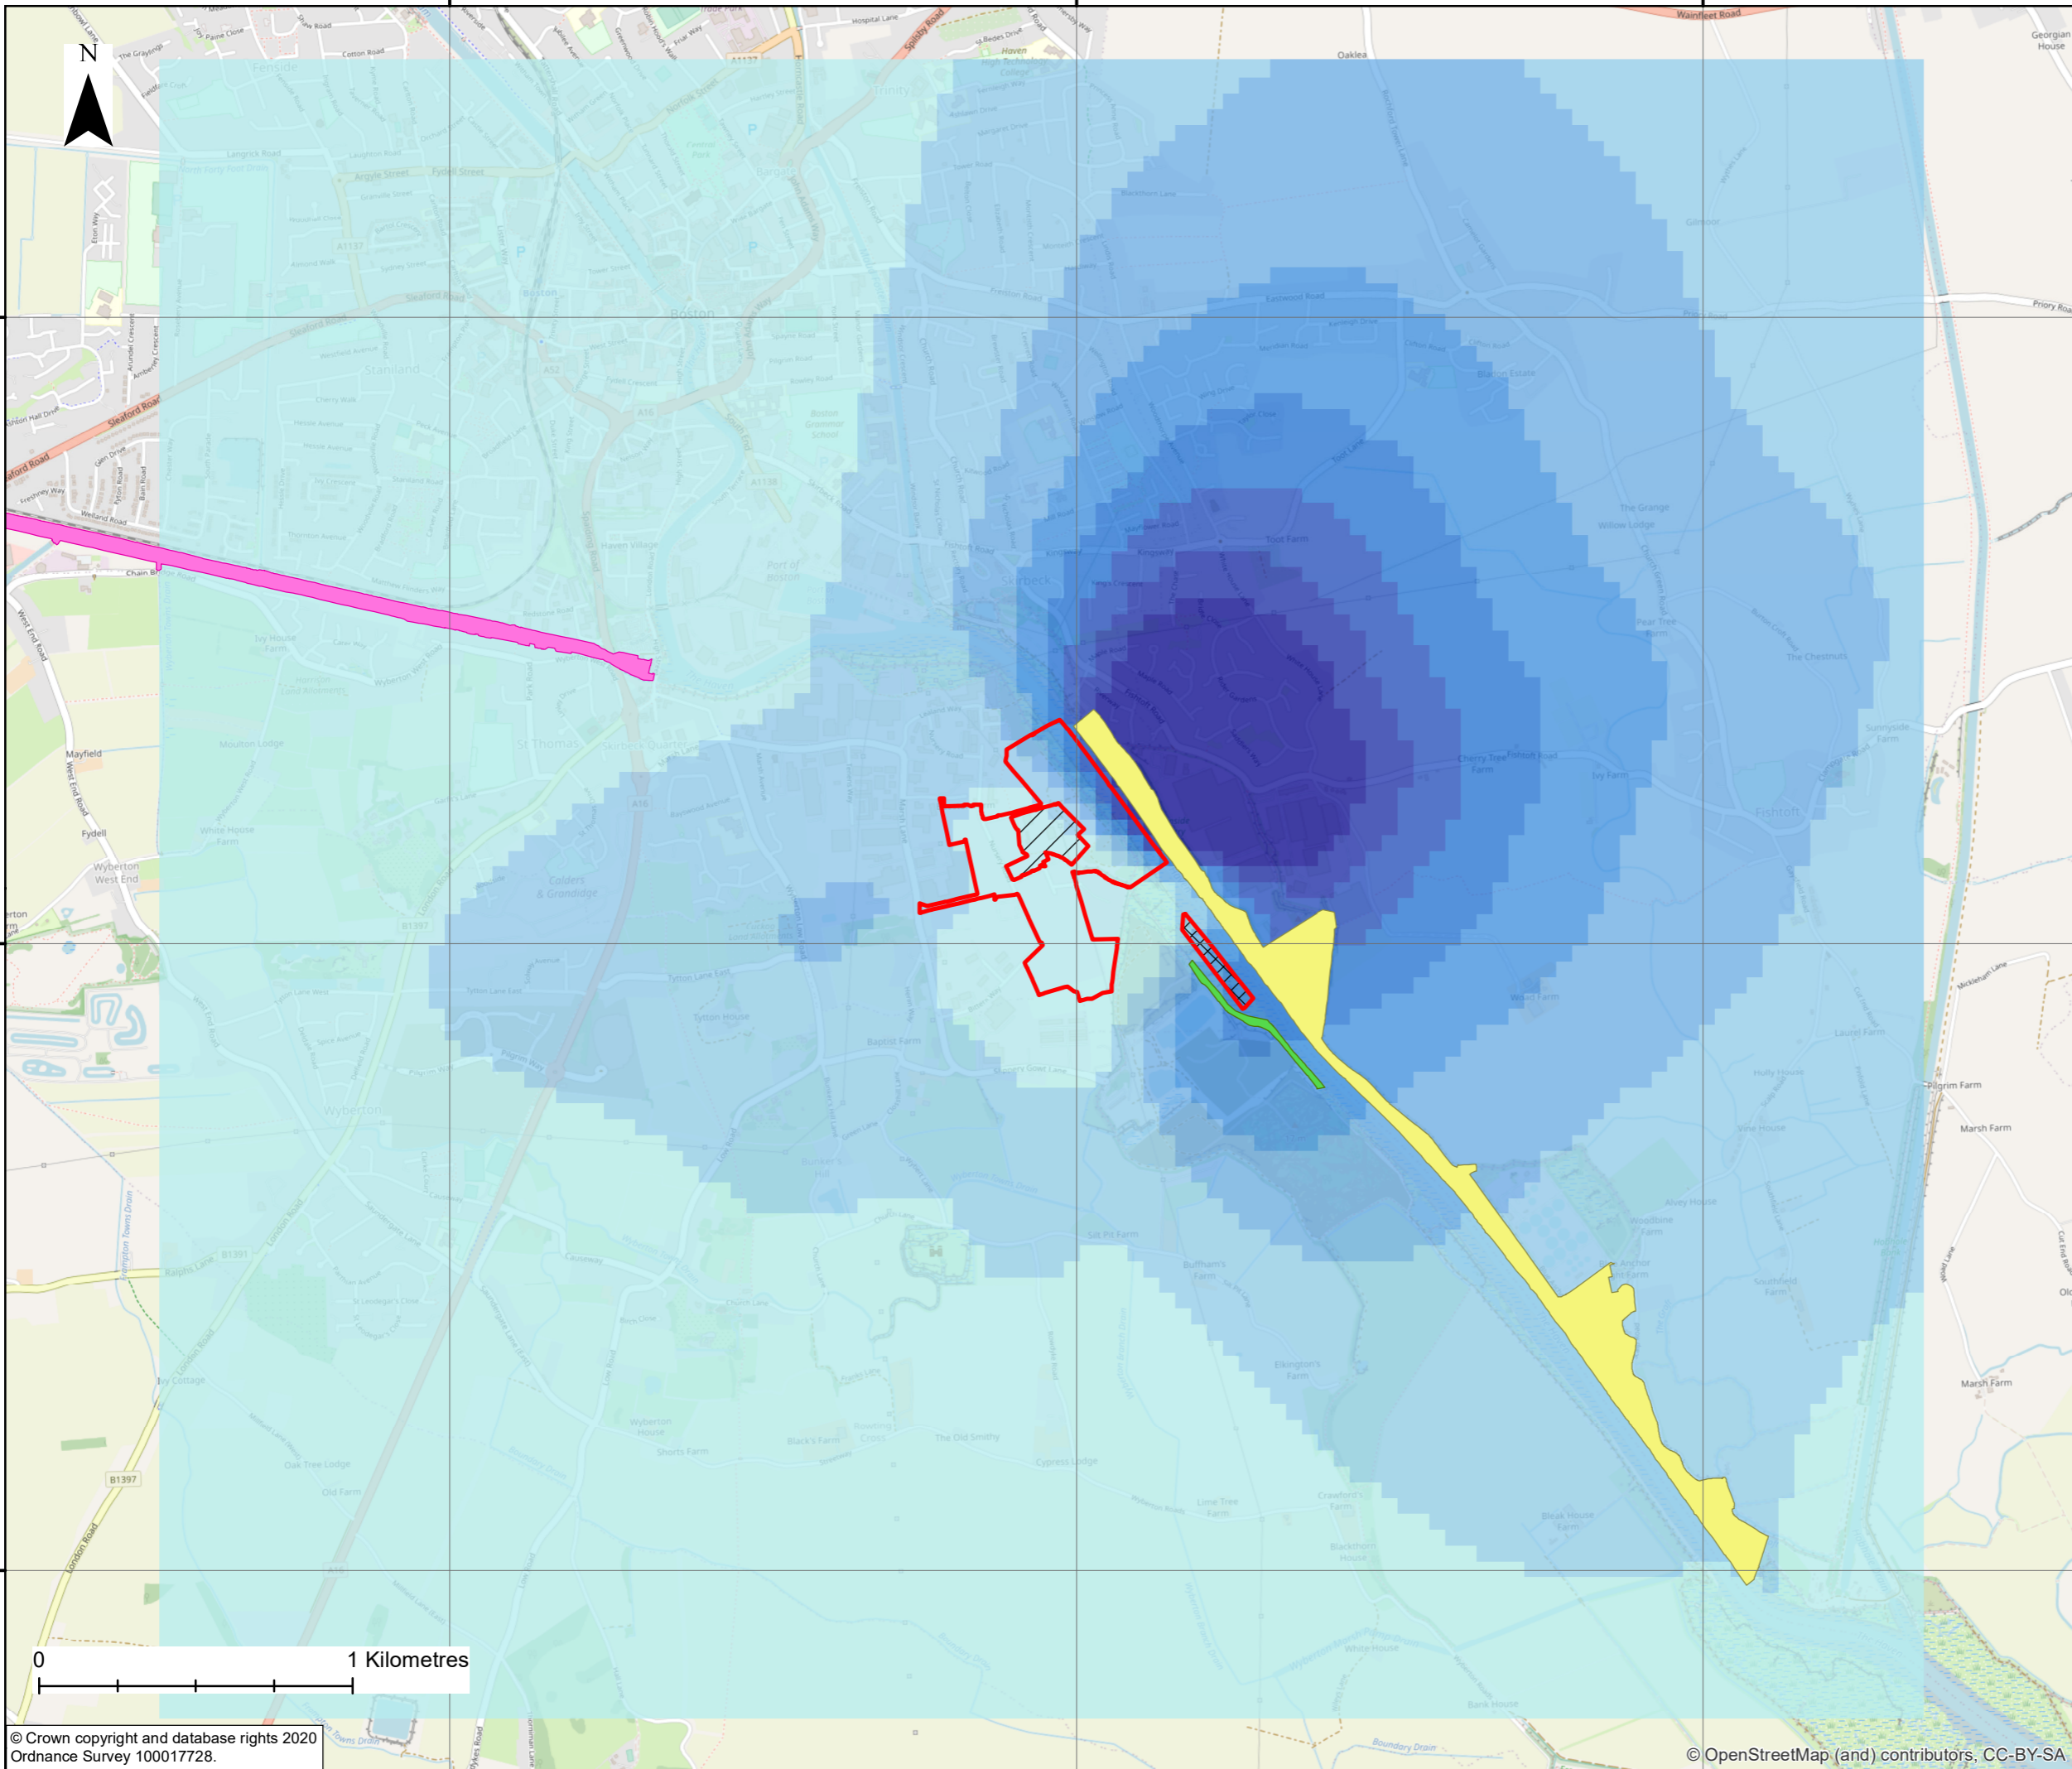

Key

- Order limits
- Habitat Mitigation Area
- Land outside Order limits

Local Wildlife Sites

- Havenside
- Slippery Gowt Sea Bank
- South Forty Foot Drain

Annual Mean PM10 concentration (ug/m³)

- 0 - 0.02
- 0.02 - 0.04
- 0.04 - 0.06
- 0.06 - 0.08
- 0.08 - 0.1
- 0.1 - 0.12
- 0.12 - 0.14
- > 0.14

0	19/03/21	For Submission	JT	IO	PS
REV	DATE	DESCRIPTION	BY	CHK	APP

REVISIONS

CLIENT

**ALTERNATIVE USE
BOSTON PROJECTS LTD**

PROJECT

**BOSTON
ALTERNATIVE ENERGY FACILITY
ENVIRONMENTAL STATEMENT**

TITLE

**ANNUAL MEAN PM10
CONCENTRATION (UG/M³)
FIGURE 14.11**

Royal HaskoningDHV
Enhancing Society Together

Rightwell House,
Bretton,
Peterborough, PE3 8DW
Tel +44 (0)1733 334455
Email info.peterborough@rhdhv.com
Website www.royalhaskoningdhv.com

DRAWN	JT	CHECKED	IO	APPROVED	PS
DATE	19/03/2021	SCALE @A3	1:20,000	REF	PB6934
DRAWING NUMBER	PB6934-RHD-01-ZZ-DR-3093			STATUS	S0
				REVISION	0

532000

534000

536000

344000

342000

340000

532000

534000

536000



Key

- Order limits
- Habitat Mitigation Area
- Land outside Order limits

Local Wildlife Sites

- Havenside
- Slippery Gowt Sea Bank
- South Forty Foot Drain

24hr 90.41%ile PM10 concentration (ug/m³)

- 0 - 0.08
- 0.08 - 0.16
- 0.16 - 0.24
- 0.24 - 0.32
- 0.32 - 0.4
- 0.4 - 0.48
- 0.48 - 0.56
- > 0.56

0	19/03/21	For Submission	JT	IO	PS
REV	DATE	DESCRIPTION	BY	CHK	APP

REVISIONS

CLIENT

**ALTERNATIVE USE
BOSTON PROJECTS LTD**

PROJECT

**BOSTON
ALTERNATIVE ENERGY FACILITY
ENVIRONMENTAL STATEMENT**

TITLE

**24HR 90.41%ILE PM10
CONCENTRATION (UG/M³)
FIGURE 14.12**





Rightwell House,
Bretton,
Peterborough, PE3 8DW
Tel +44 (0)1733 334455
Email info.peterborough@rhdhv.com
Website www.royalhaskoningdhv.com

DRAWN	JT	CHECKED	IO	APPROVED	PS
-------	----	---------	----	----------	----

DATE	19/03/2021	SCALE @A3	1:20,000	REF	PB6934
------	------------	-----------	----------	-----	--------

DRAWING NUMBER	PB6934-RHD-01-ZZ-DR-3094	STATUS	S0	REVISION	0
----------------	---------------------------------	--------	----	----------	---

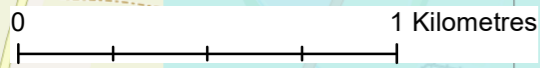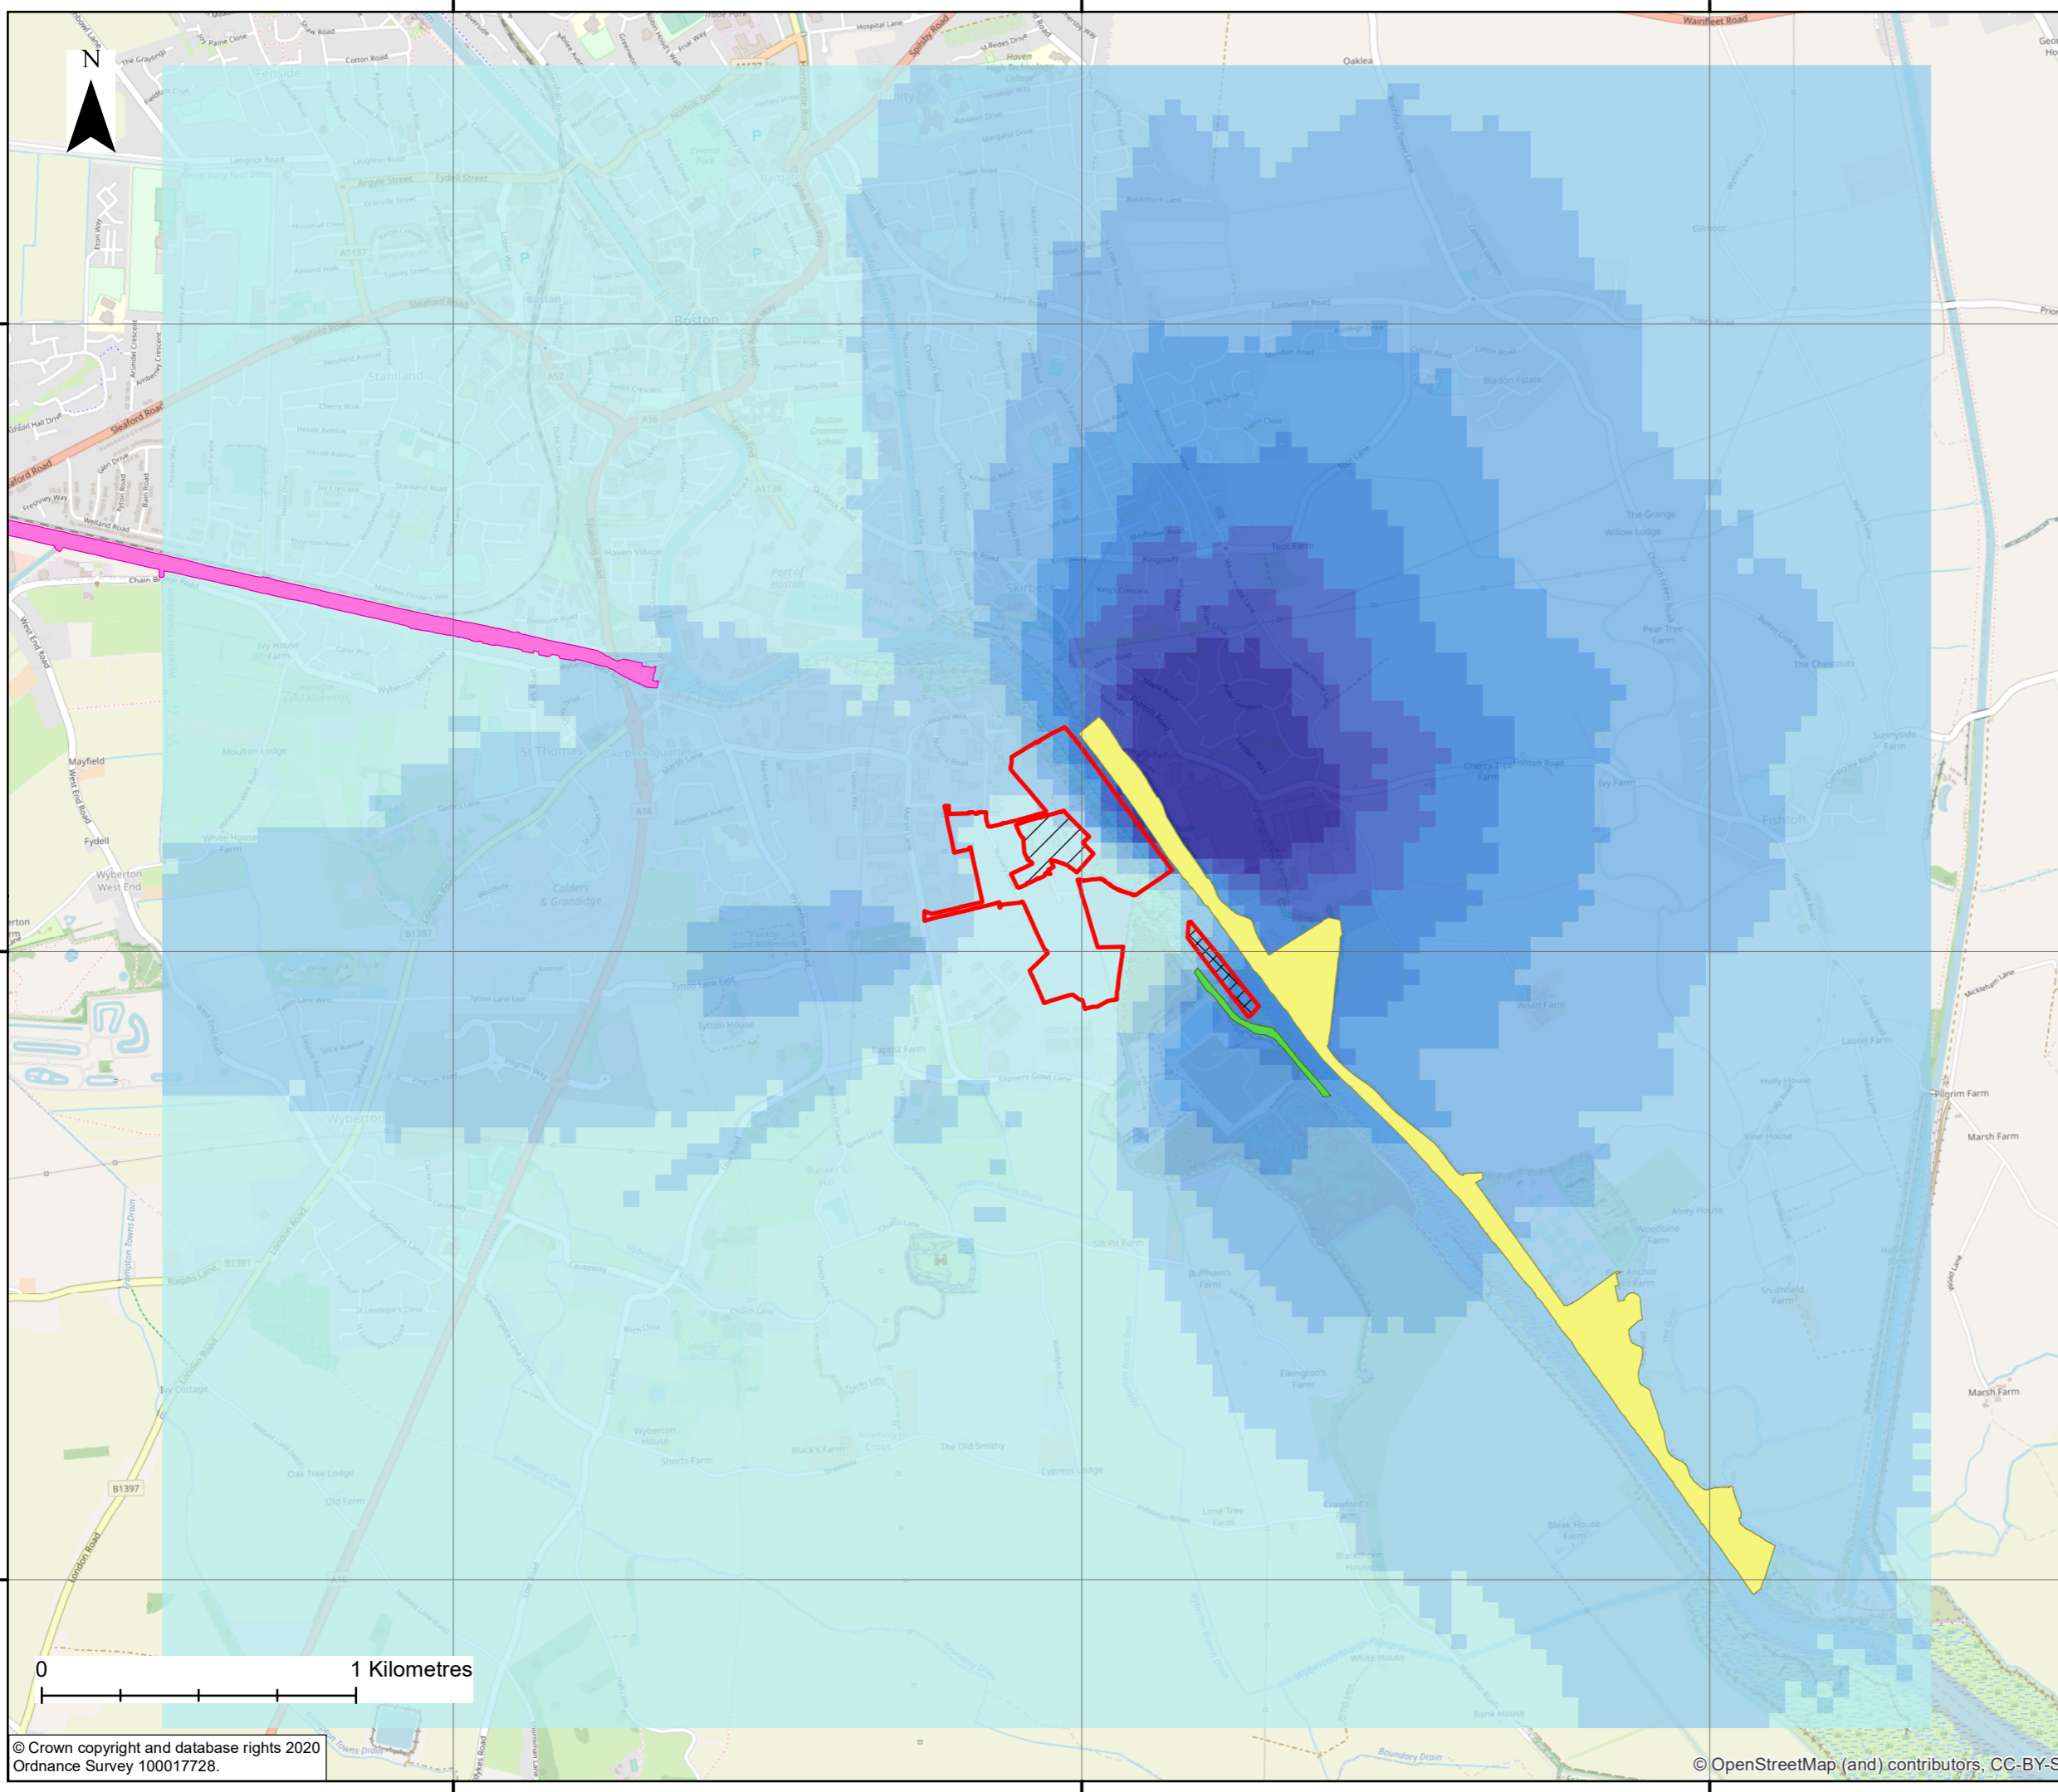


© Crown copyright and database rights 2020
Ordnance Survey 100017728.

© OpenStreetMap (and) contributors, CC-BY-SA

536000

538000

540000

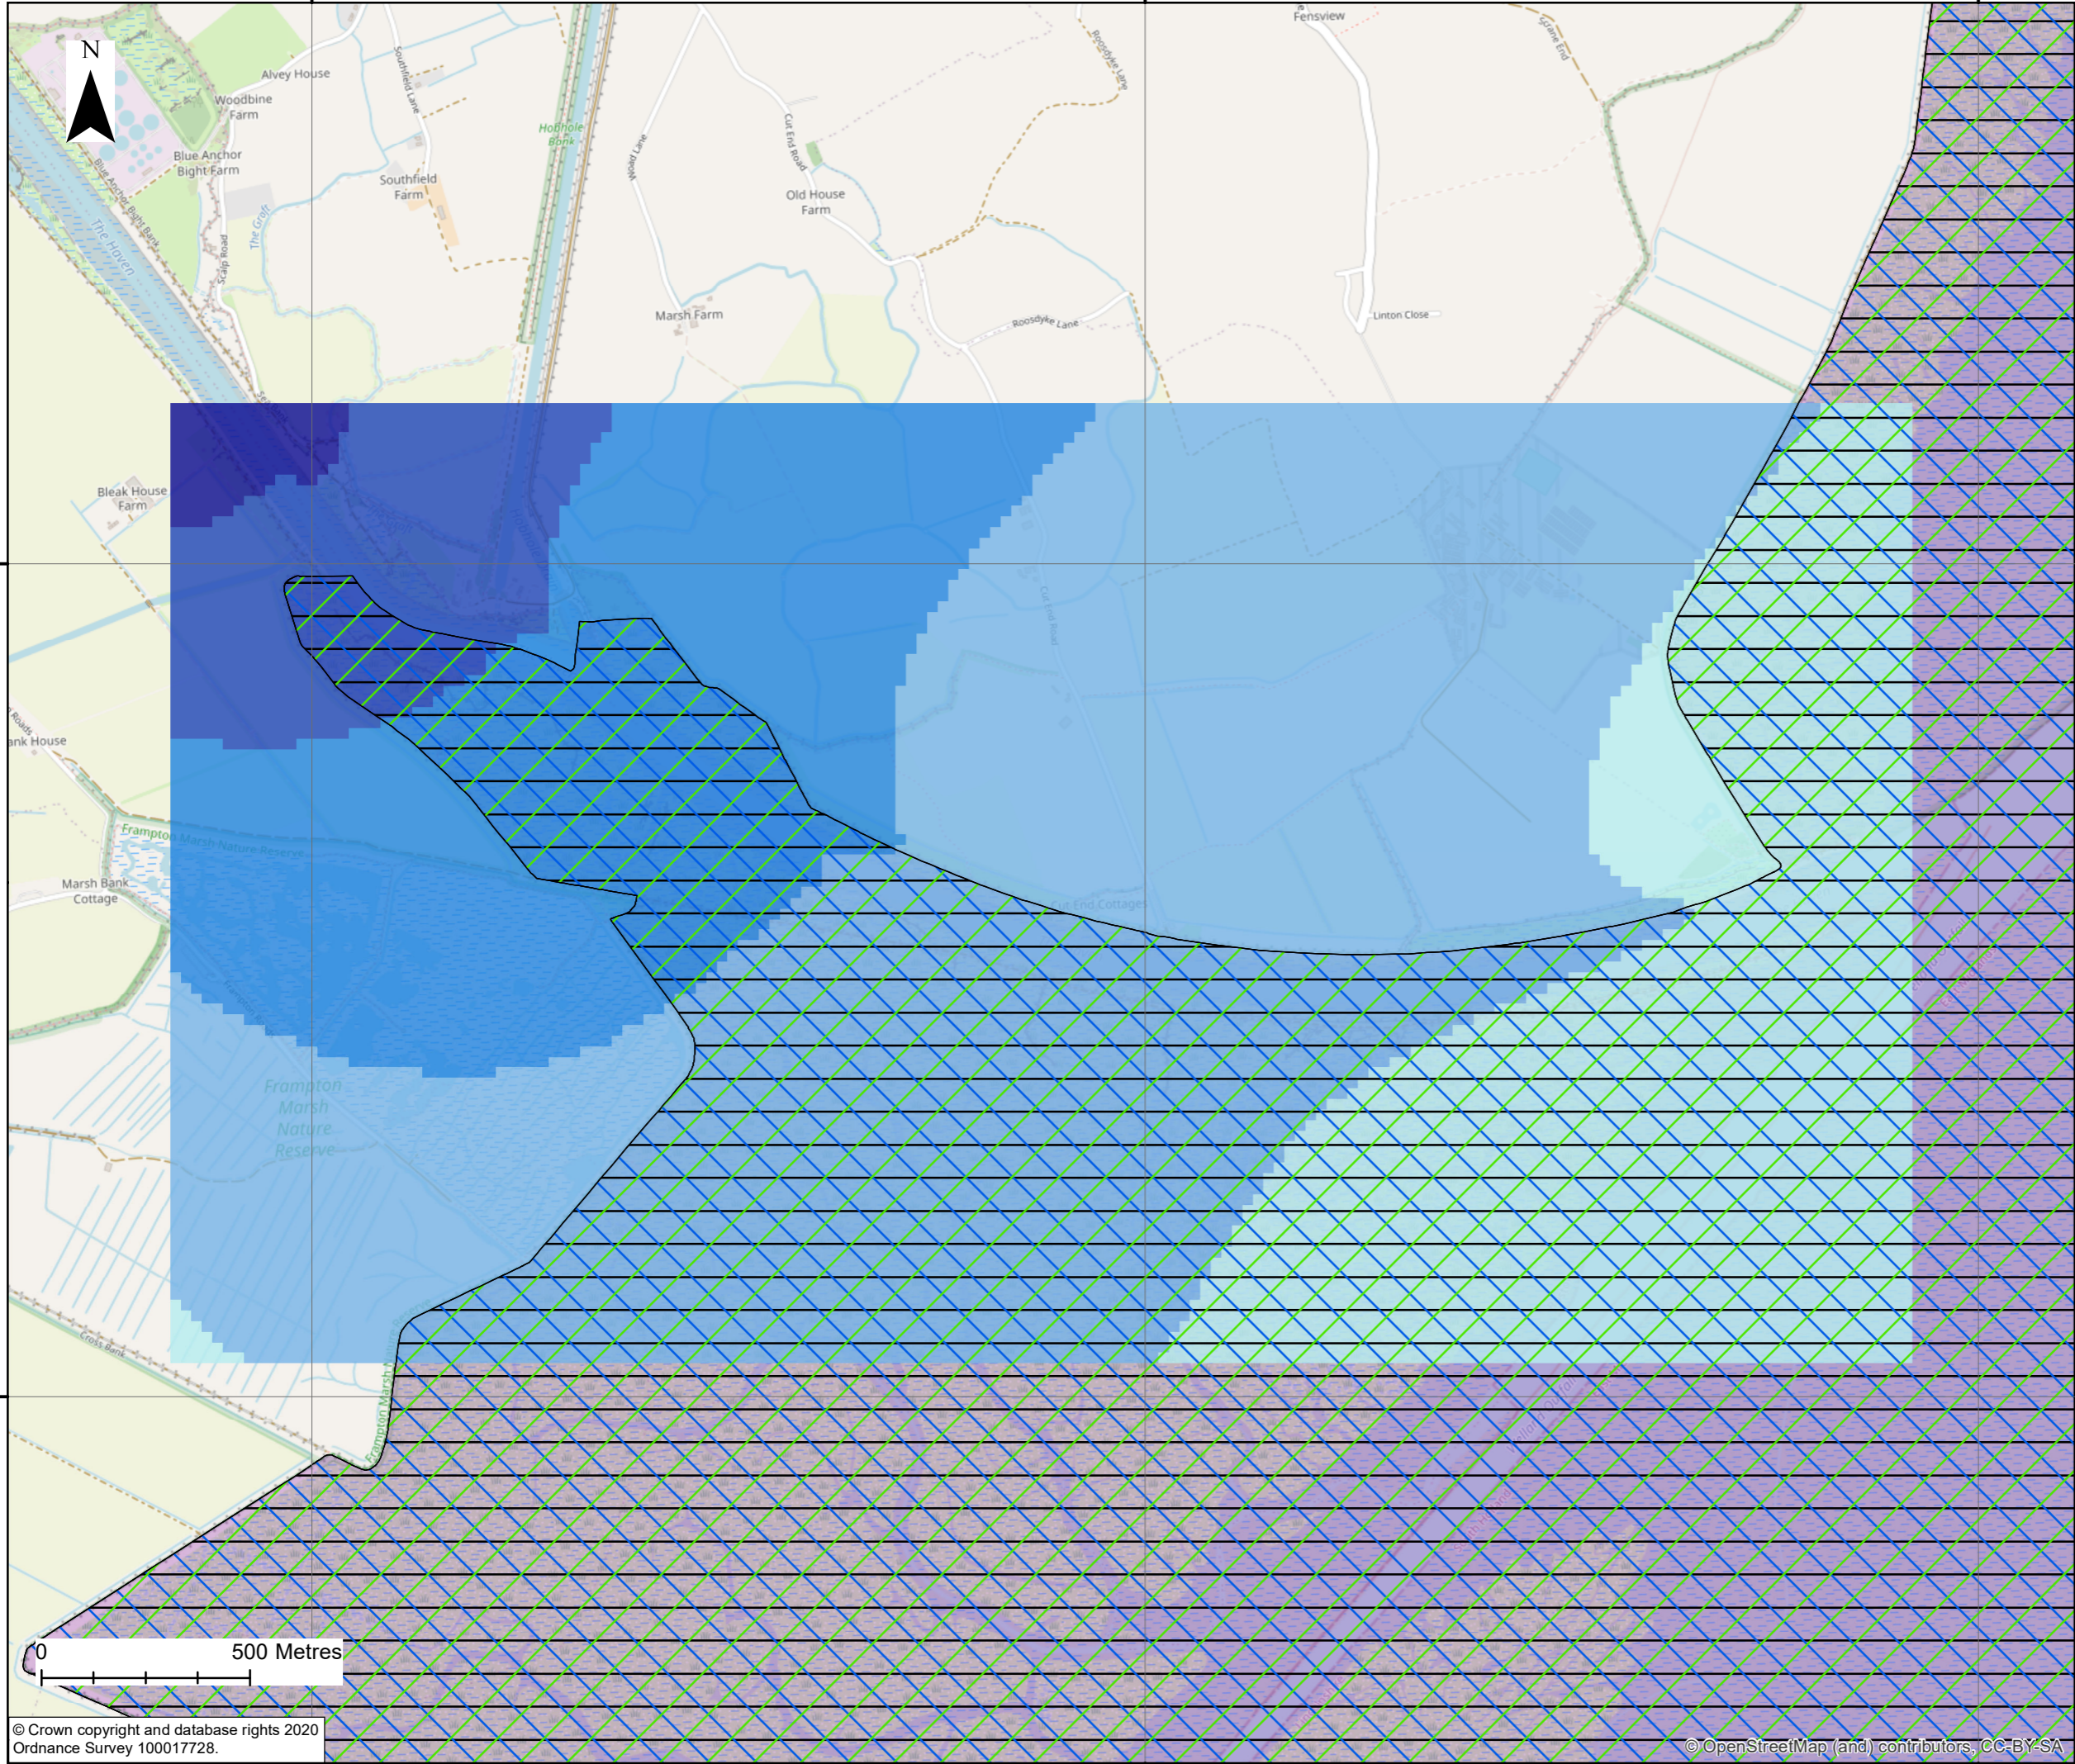

- Key**
- Statutory Sites**
- The Wash Ramsar
 - The Wash SPA
 - The Wash and North Norfolk Coast SAC
 - The Wash SSSI
- Annual Mean NO_x concentration (ug/m³) – The Wash**
- 0.23 - 0.3
 - 0.3 - 0.4
 - 0.4 - 0.5
 - 0.5 - 0.6
 - > 0.6

REV	DATE	DESCRIPTION	BY	CHK	APP
0	19/03/21	For Submission	JT	IO	PS

REVISIONS

CLIENT

**ALTERNATIVE USE
BOSTON PROJECTS LTD**

PROJECT

**BOSTON
ALTERNATIVE ENERGY FACILITY
ENVIRONMENTAL STATEMENT**

TITLE

**ANNUAL MEAN NO_x
CONCENTRATION (UG/M³) – THE WASH
FIGURE 14.13**

Royal HaskoningDHV
Enhancing Society Together

Rightwell House,
Bretton,
Peterborough, PE3 8DW
Tel +44 (0)1733 334455
Email info.peterborough@rhdhv.com
Website www.royalhaskoningdhv.com

DRAWN	JT	CHECKED	IO	APPROVED	PS
DATE	19/03/2021	SCALE @A3	1:15,000	REF	PB6934
DRAWING NUMBER	PB6934-RHD-01-ZZ-DR-3095			STATUS	S0
				REVISION	0

536000


538000

540000

536000

538000

540000

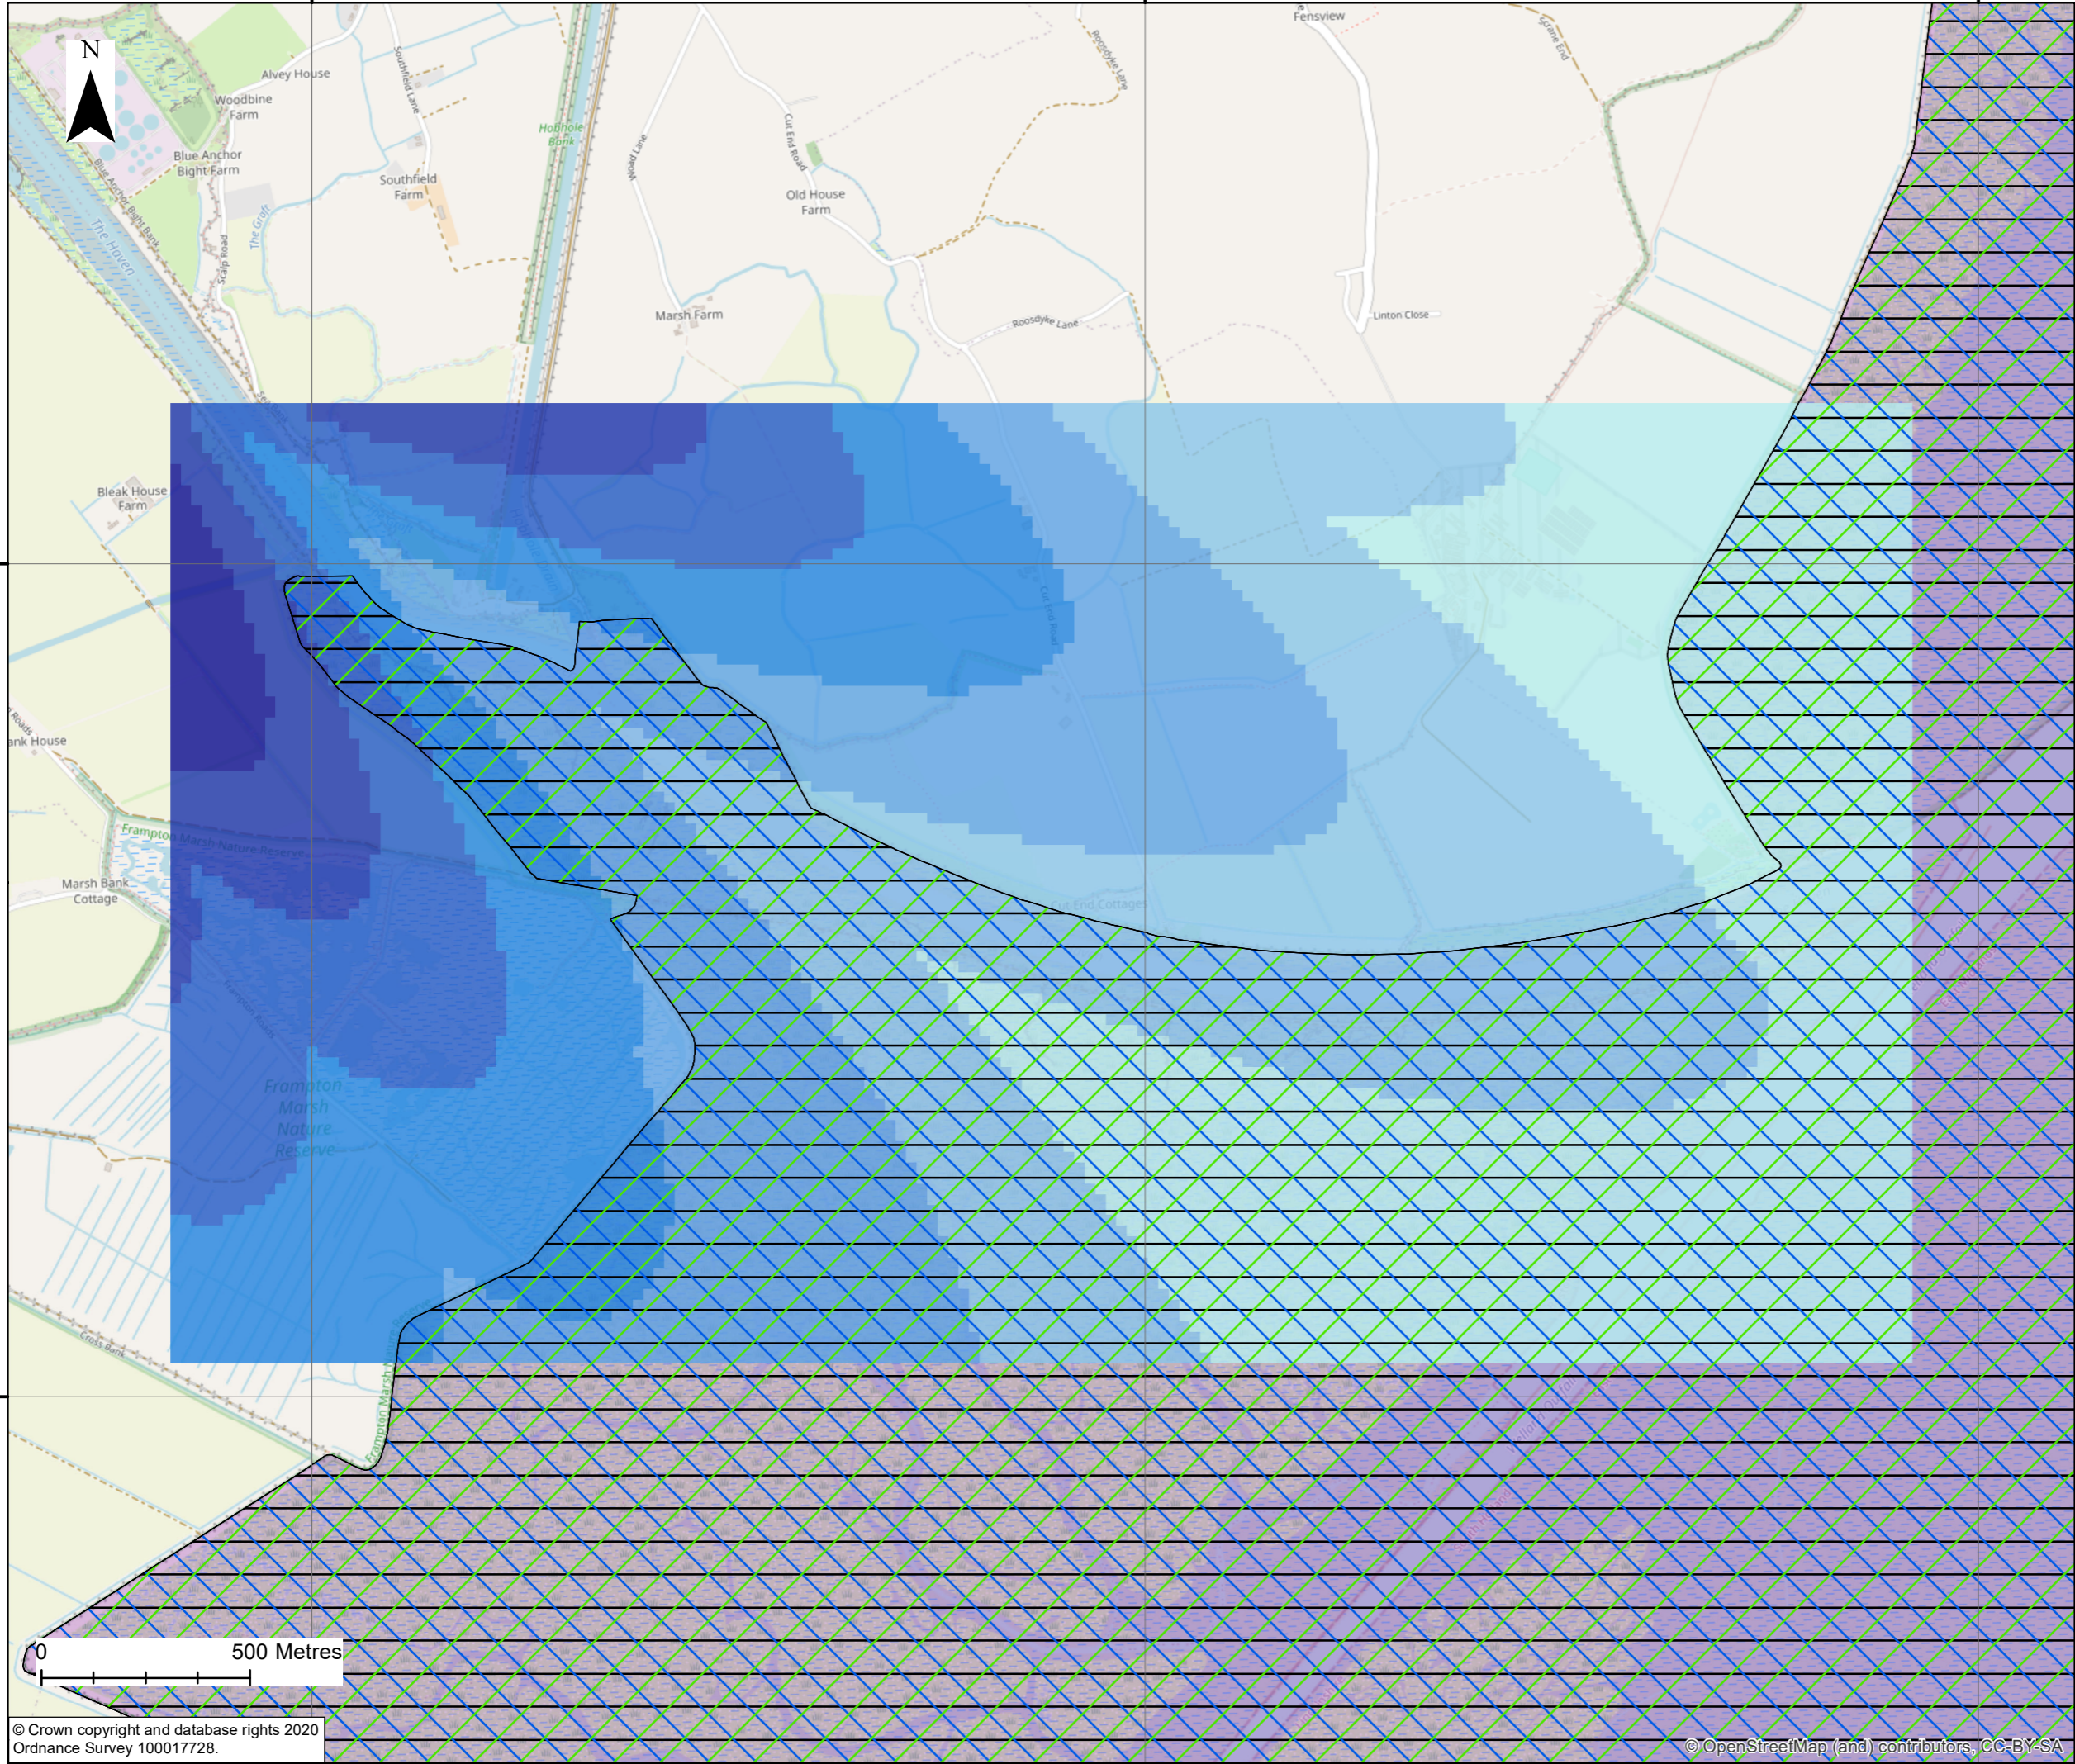

Key

Statutory Sites

- The Wash Ramsar
- The Wash SPA
- The Wash and North Norfolk Coast SAC
- The Wash SSSI

24 hour NO_x concentration (ug/m³) – The Wash

- 2.61 - 3.5
- 3.5 - 4.5
- 4.5 - 5.5
- 5.5 - 6.5
- 6.5 - 7.5
- 7.5 - 8.5
- > 8.5

0	19/03/21	For Submission	JT	IO	PS
REV	DATE	DESCRIPTION	BY	CHK	APP

REVISIONS

CLIENT

**ALTERNATIVE USE
BOSTON PROJECTS LTD**

PROJECT

**BOSTON
ALTERNATIVE ENERGY FACILITY
ENVIRONMENTAL STATEMENT**

TITLE

**24 HOUR NO_x
CONCENTRATION (UG/M³) – THE WASH
FIGURE 14.14**




Rightwell House,
Bretton,
Peterborough, PE3 8DW
Tel +44 (0)1733 334455
Email info.peterborough@rhdhv.com
Website www.royalhaskoningdhv.com

DRAWN	JT	CHECKED	IO	APPROVED	PS
-------	----	---------	----	----------	----

DATE	19/03/2021	SCALE @A3	1:15,000	REF	PB6934
------	------------	-----------	----------	-----	--------

DRAWING NUMBER	PB6934-RHD-01-ZZ-DR-3096	STATUS	S0	REVISION	0
----------------	---------------------------------	--------	----	----------	---

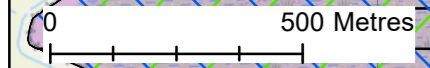

© Crown copyright and database rights 2020
Ordnance Survey 100017728.

© OpenStreetMap (and) contributors, CC-BY-SA

536000

538000

540000


340000

338000

536000

538000

540000

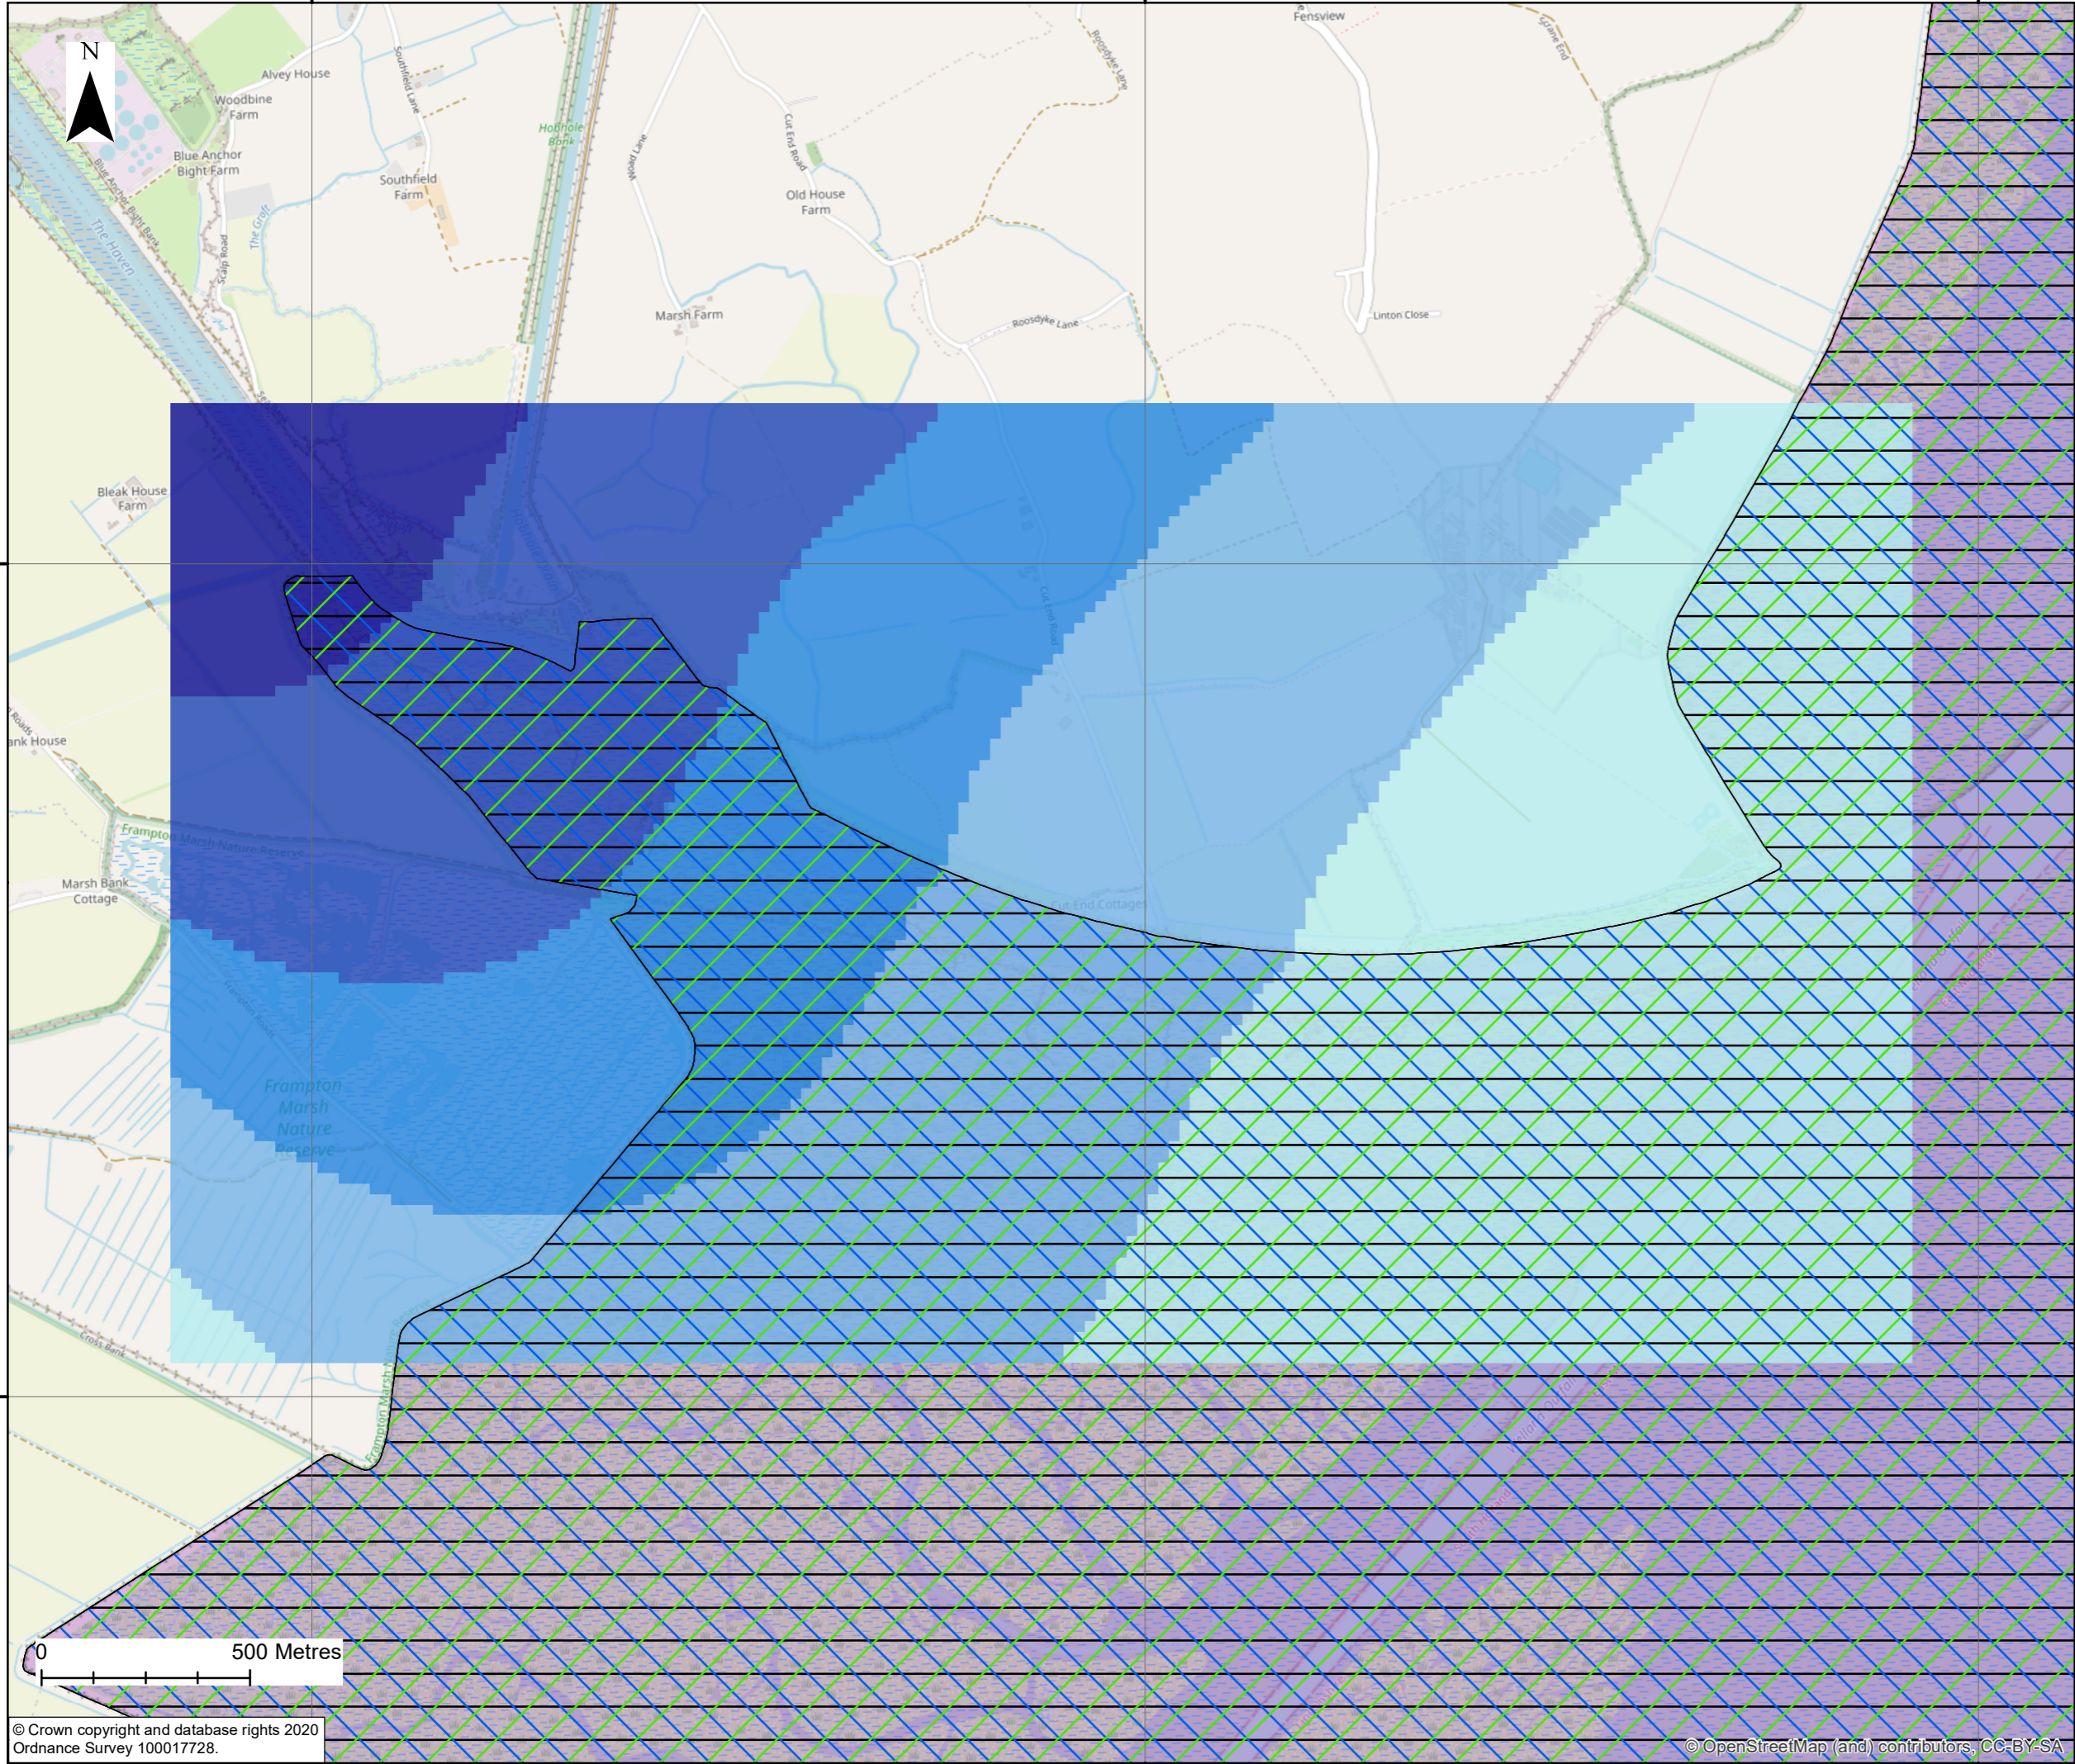

- Key**
- Statutory Sites**
- The Wash Ramsar
 - The Wash SPA
 - The Wash and North Norfolk Coast SAC
 - The Wash SSSI
- Annual Mean Nutrient Nitrogen Deposition (kgN/ha/yr) – The Wash**
- 0.12 - 0.16
 - 0.16 - 0.19
 - 0.19 - 0.22
 - 0.22 - 0.27
 - > 0.27

REV	DATE	DESCRIPTION	BY	CHK	APP
0	19/03/21	For Submission	JT	IO	PS

REVISIONS

CLIENT
**ALTERNATIVE USE
BOSTON PROJECTS LTD**


PROJECT
**BOSTON
ALTERNATIVE ENERGY FACILITY
ENVIRONMENTAL STATEMENT**

TITLE
**ANNUAL MEAN NUTRIENT NITROGEN
DEPOSITION (KGN/HA/YR) – THE WASH
FIGURE 14.15**



Rightwell House,
Bretton,
Peterborough, PE3 8DW
Tel +44 (0)1733 334455
Email info.peterborough@rhdhv.com
Website www.royalhaskoningdhv.com

DRAWN	JT	CHECKED	IO	APPROVED	PS
DATE	19/03/2021	SCALE @A3	1:15,000	REF	PB6934
DRAWING NUMBER	PB6934-RHD-01-ZZ-DR-3097			STATUS	S0
				REVISION	0

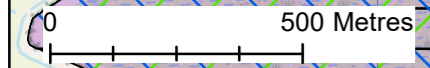

© Crown copyright and database rights 2020
Ordnance Survey 100017728.

© OpenStreetMap (and) contributors, CC-BY-SA

536000

538000

540000