

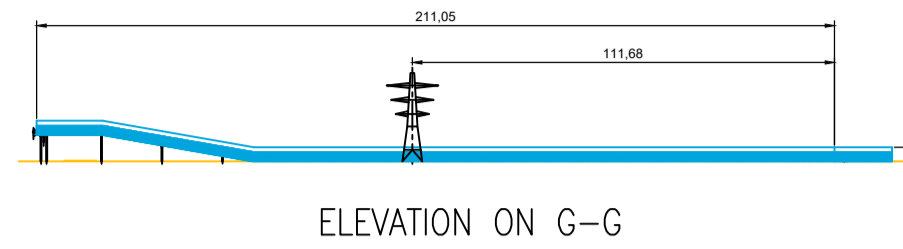
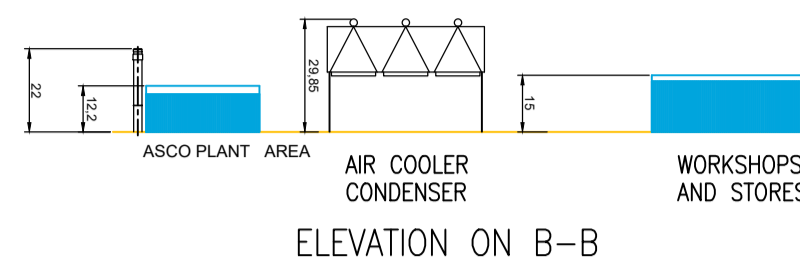
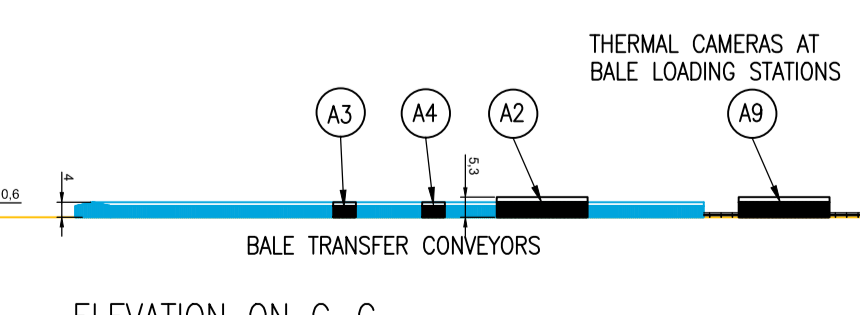
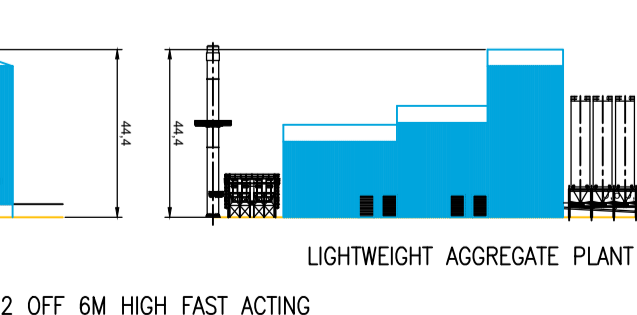
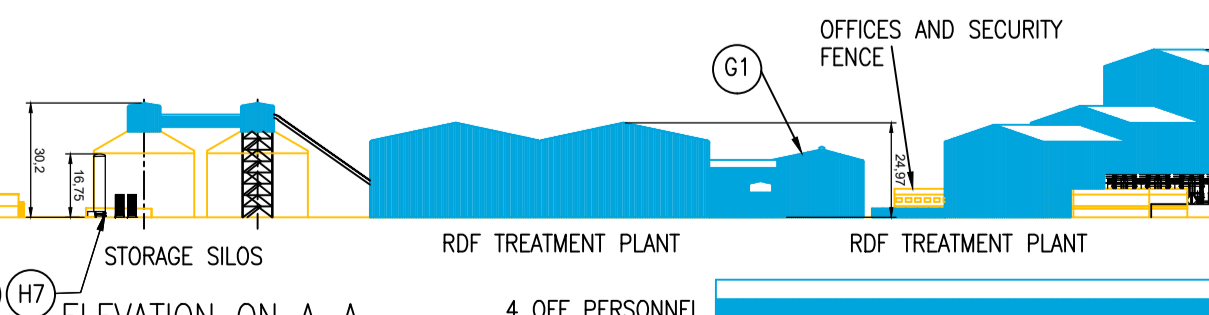
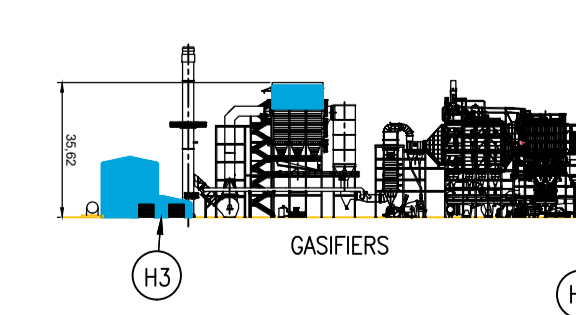
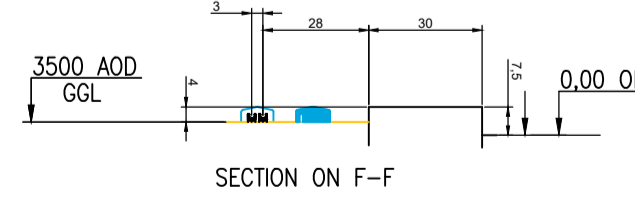
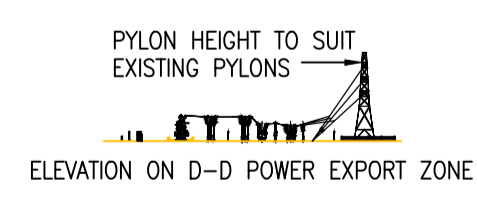


ITEM NO.	PURPOSE	DESCRIPTION
ELEVATION ON BIOFILTER (B5)

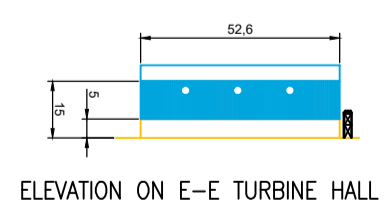

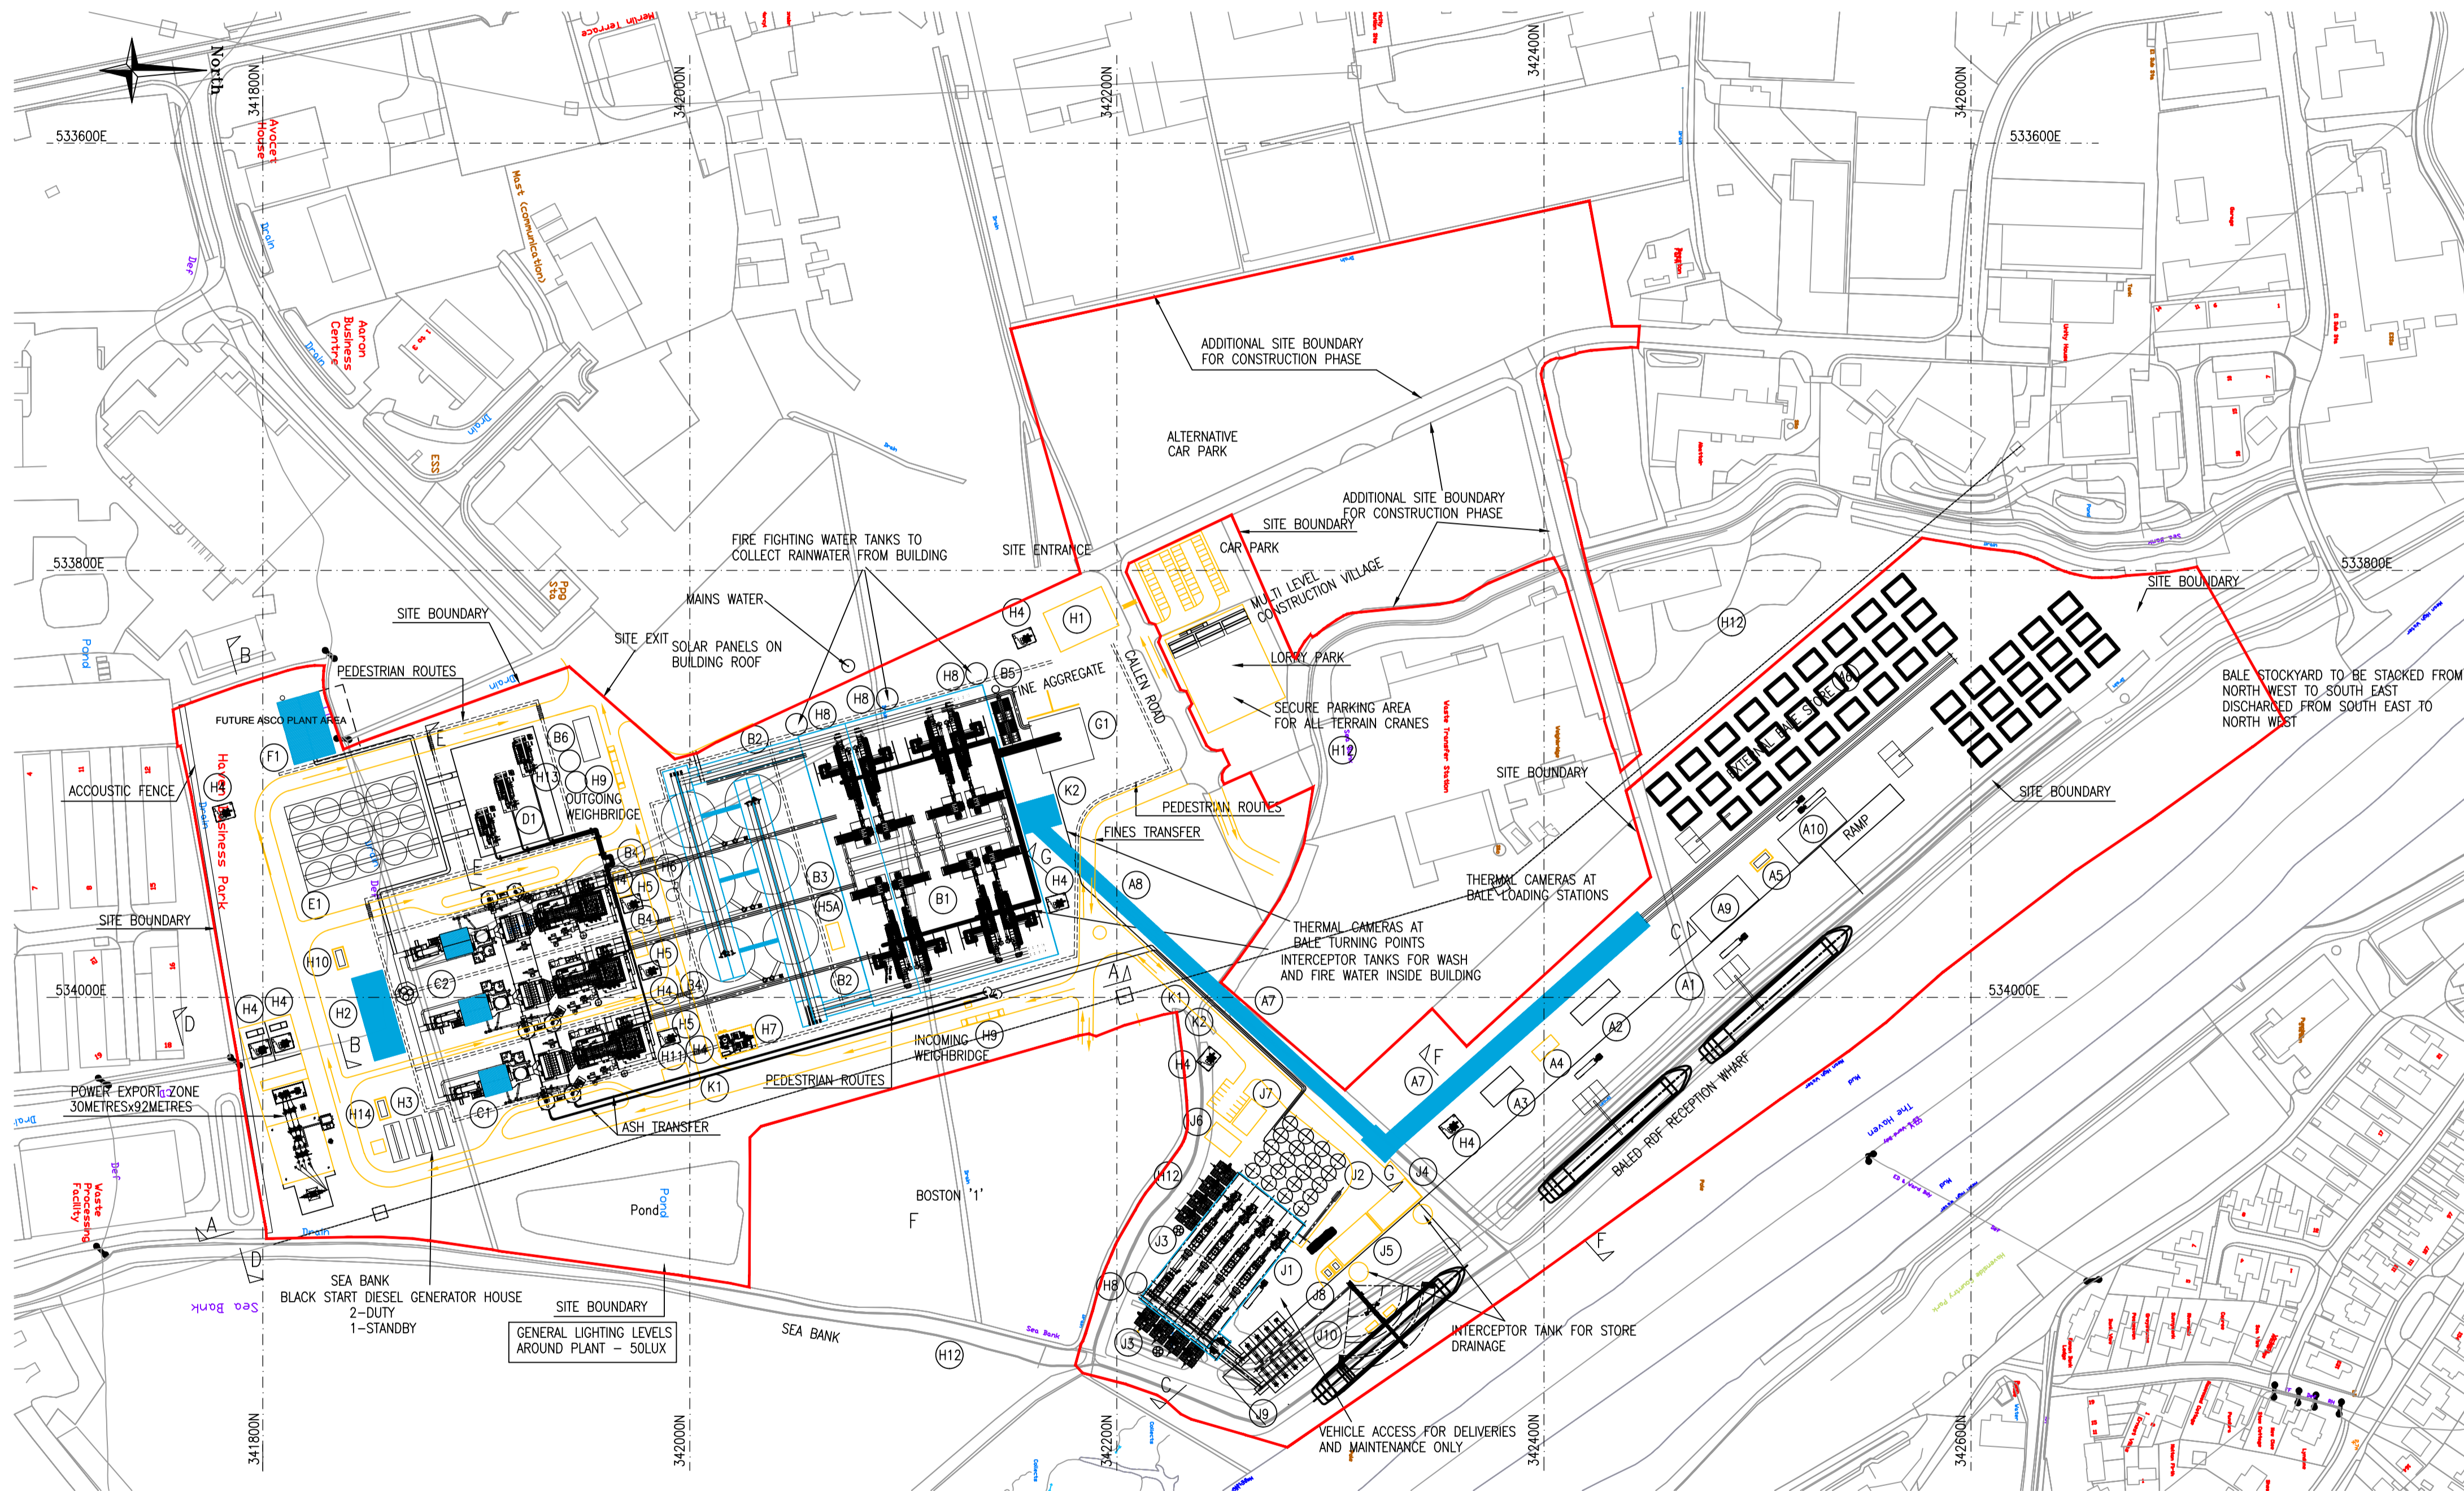

REV	DATE	DESCRIPTION	BY	CHK	APP
PO	May/19	For review			

CLIENT

ALTERNATIVE USE
BOSTON PROJECTS LTD

PROJECT
BOSTON
GASIFICATION PLANT
PEIR

TITLE
BOSTON ALTERNATIVE ENERGY
GENERAL LAYOUT DRAWING
FIGURE 5.1

Royal HaskoningDHV
Enhancing Society Together
Righthwell House, Breilton
Peterborough, PE3 3DW
Tel +44(0)1733 334455
Email info.peterborough@rhvh.com
Website www.rhvh.com

DRAWN	MCP	CHECKED	GB	APPROVED	GB
DATE	12.03.2019	SCALE	AT A1	1:2000	REF.
DRAWING NO.	PB6934-RHD-01-ZZ-DR-1061	SUITABILITY	S0	REVISION	P0